

REQUEST FOR QUALIFICATIONS
FOR THE
KANEHOHE-KAILUA SEWAGE CONVEYANCE TUNNEL SYSTEM
ADDENDUM NO. 1

Honolulu, Hawaii
June 14, 2012

NOTICE TO ALL PROSPECTIVE OFFERORS:

This addendum is to clarify questions received to the Request for Professional Services for the Kaneohe-Kailua Sewage Conveyance Tunnel System

Question 1: Can you please provide a copy of the EIS report?

Response: Please go to

[http://oeqc.doh.hawaii.gov/Shared%20Documents/EA and EIS Online Library/Oahu/2010s/2011-05-23-FEIS-Kaneohe-Kailua-Wastewater-Conveyance-and-Treatmt-Facility-Vol-1-of-2.pdf](http://oeqc.doh.hawaii.gov/Shared%20Documents/EA%20and%20EIS%20Online%20Library/Oahu/2010s/2011-05-23-FEIS-Kaneohe-Kailua-Wastewater-Conveyance-and-Treatmt-Facility-Vol-1-of-2.pdf)

Question 2: Can we get a copy of the of diagram as stated in the ad?

Response: Please see the attached diagram.


Question 3: Can we get more information on the project?

Response: Please go to <http://kkwc.wilsonokamoto.com/>

APPROVED:



Wendy K. Inamura
Purchasing Administrator

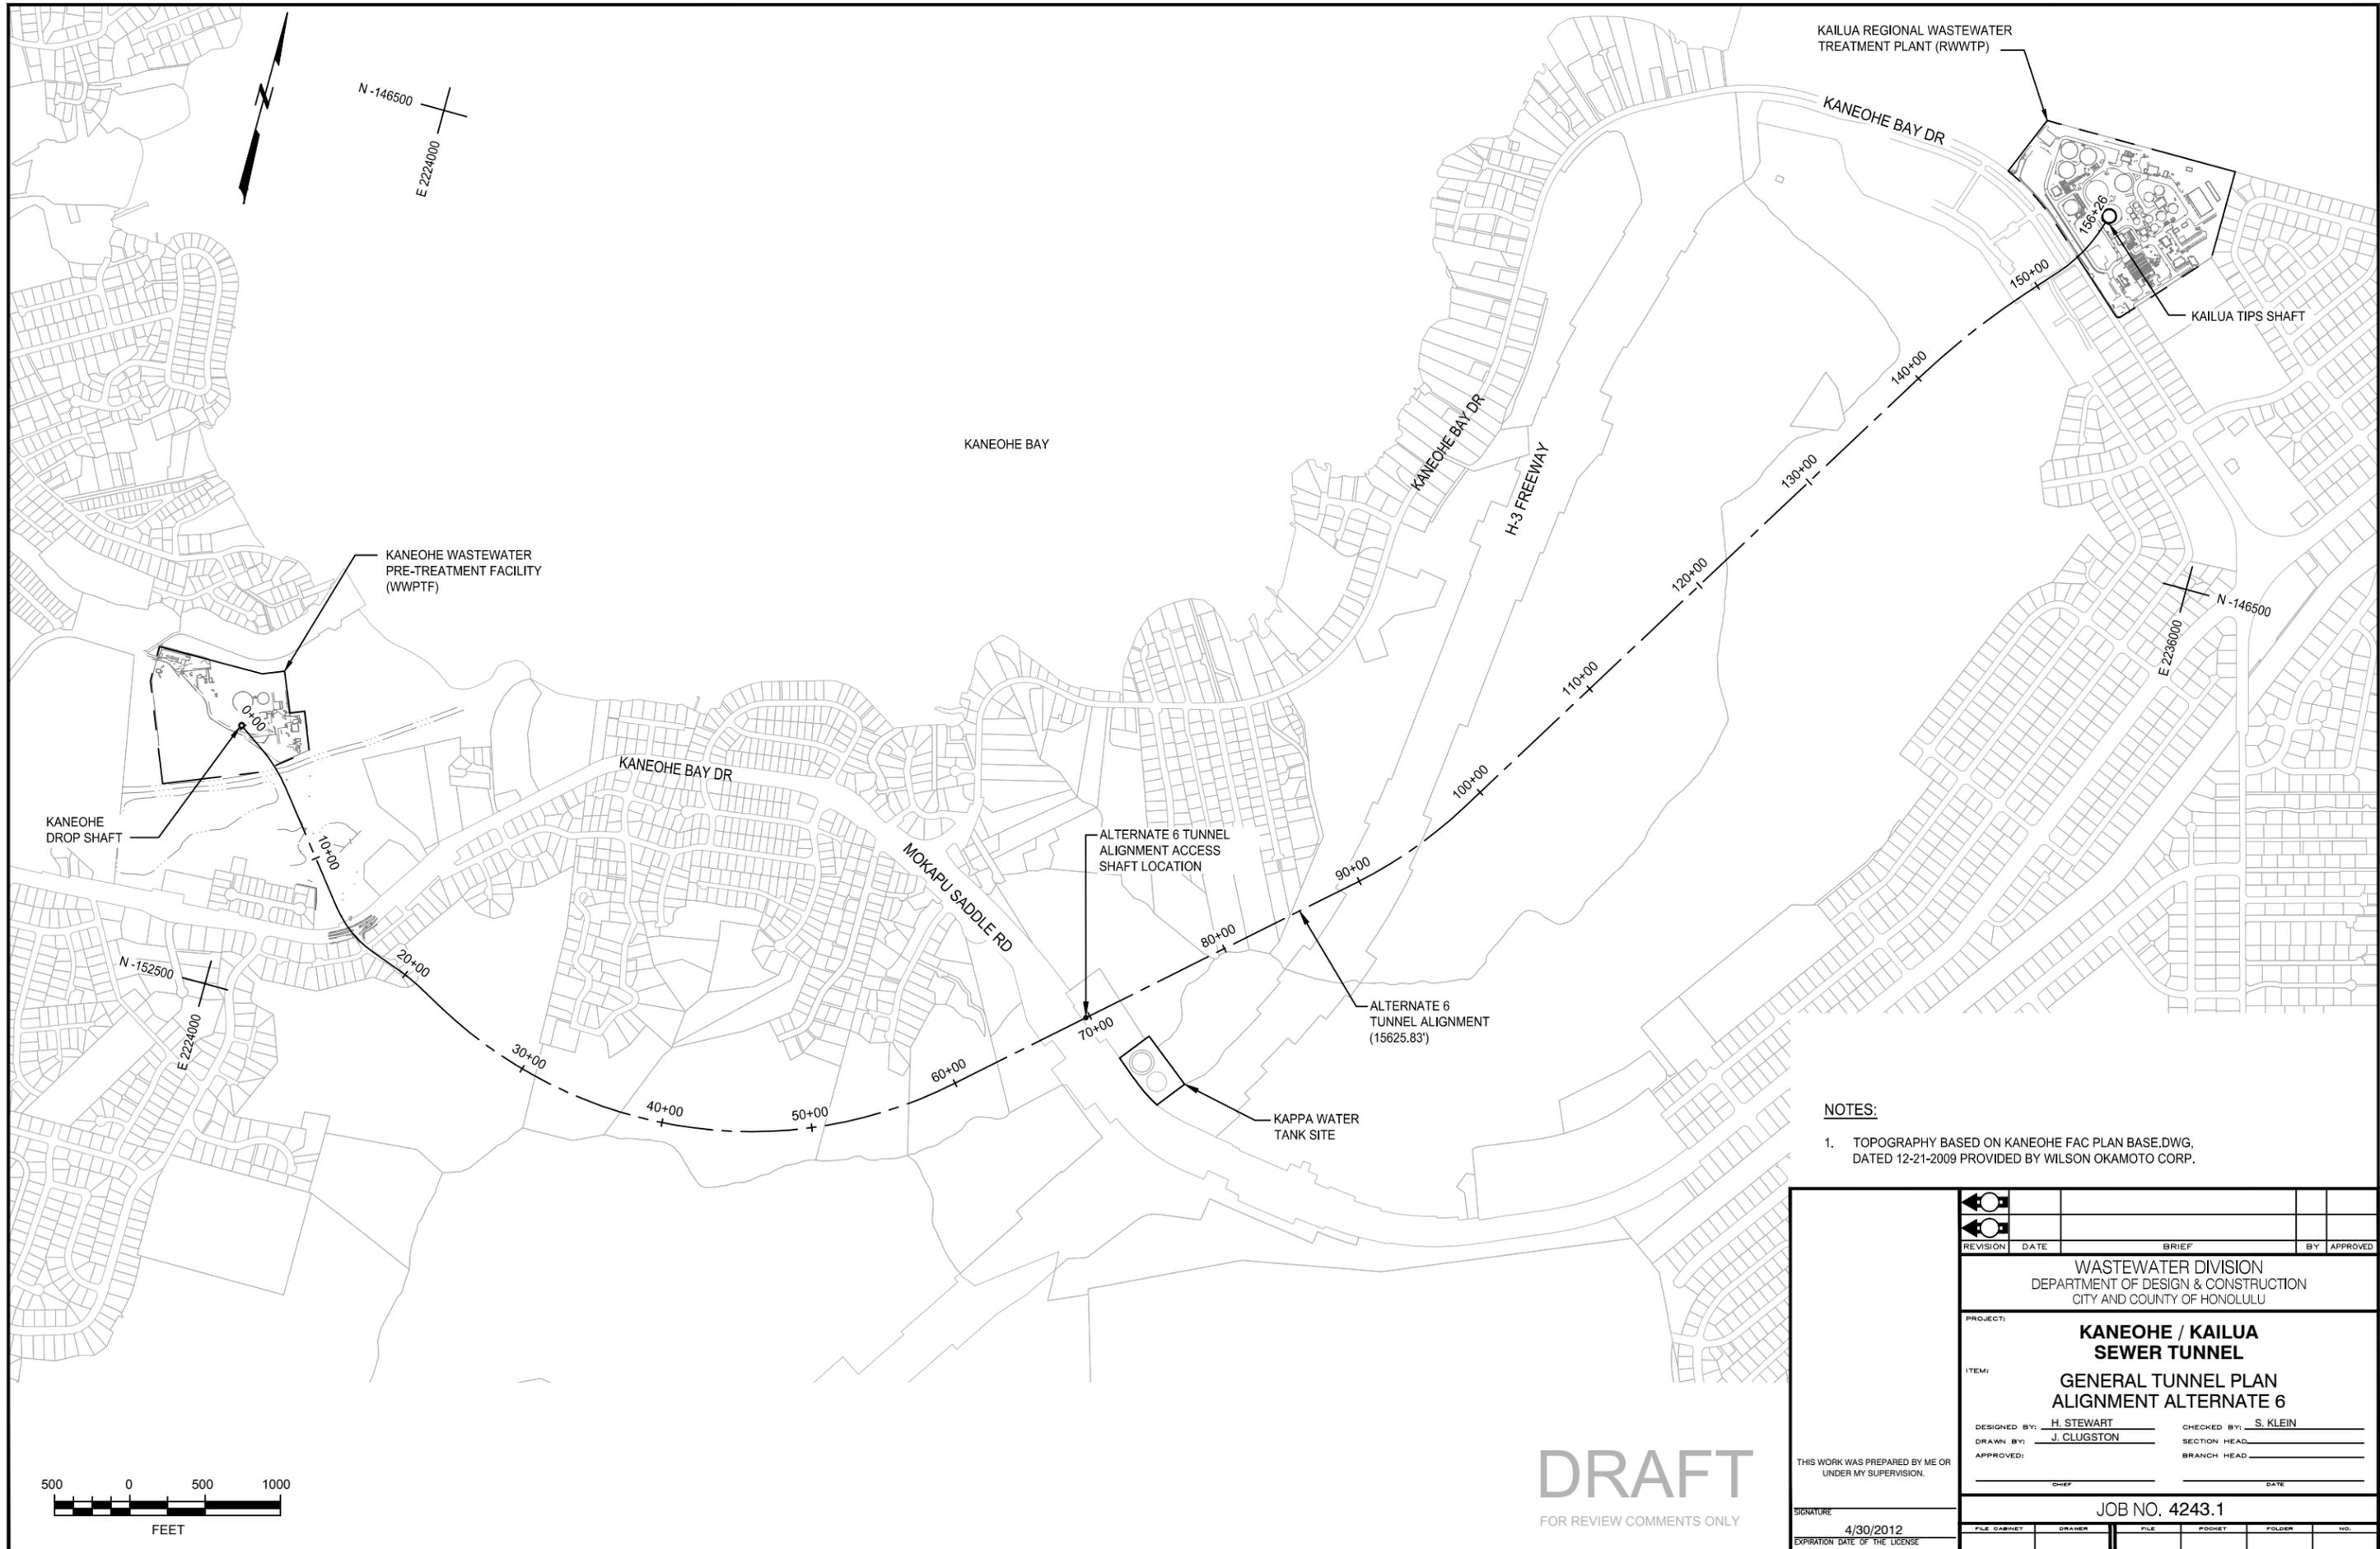

- NOTES:**
1. TOPOGRAPHY BASED ON KANEOHE FAC PLAN BASE.DWG, DATED 12-21-2009 PROVIDED BY WILSON OKAMOTO CORP.

DRAFT
FOR REVIEW COMMENTS ONLY

REVISION	DATE	BRIEF	BY	APPROVED
WASTEWATER DIVISION DEPARTMENT OF DESIGN & CONSTRUCTION CITY AND COUNTY OF HONOLULU				
PROJECT: KANEOHE / KAILUA SEWER TUNNEL				
ITEM: GENERAL TUNNEL PLAN ALIGNMENT ALTERNATE 6				
DESIGNED BY:	H. STEWART	CHECKED BY:	S. KLEIN	
DRAWN BY:	J. CLUGSTON	SECTION HEAD:		
APPROVED:		BRANCH HEAD:		
		CHEF:		DATE
JOB NO. 4243.1				
SIGNATURE	4/30/2012	FILE CABINET	DRAWER	FILE
EXPIRATION DATE OF THE LICENSE		FOONET	FOLDER	NO.