
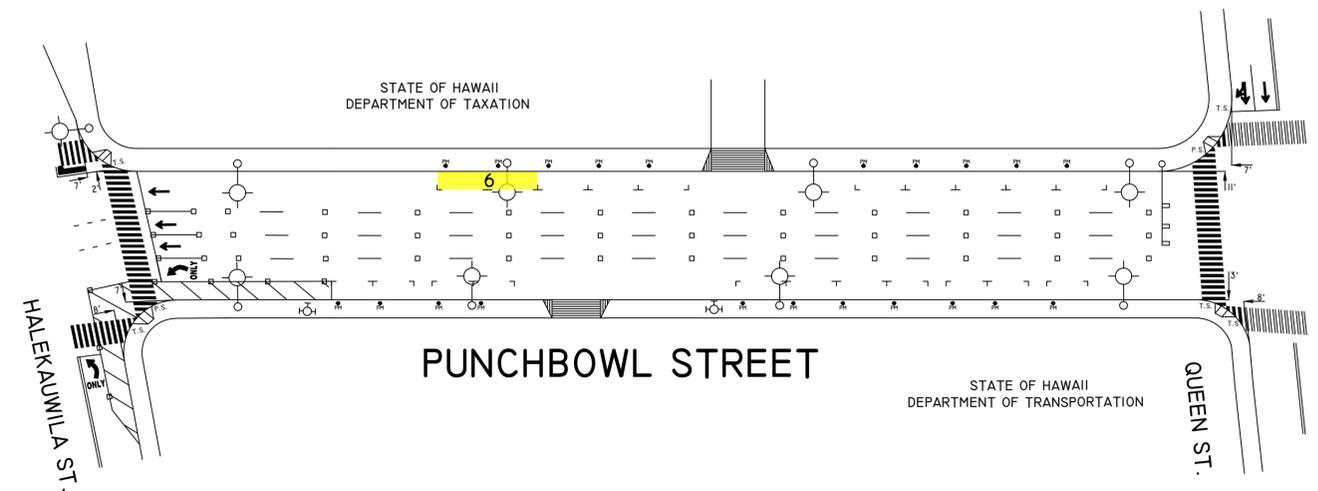
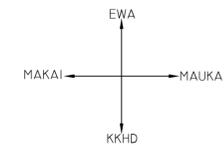
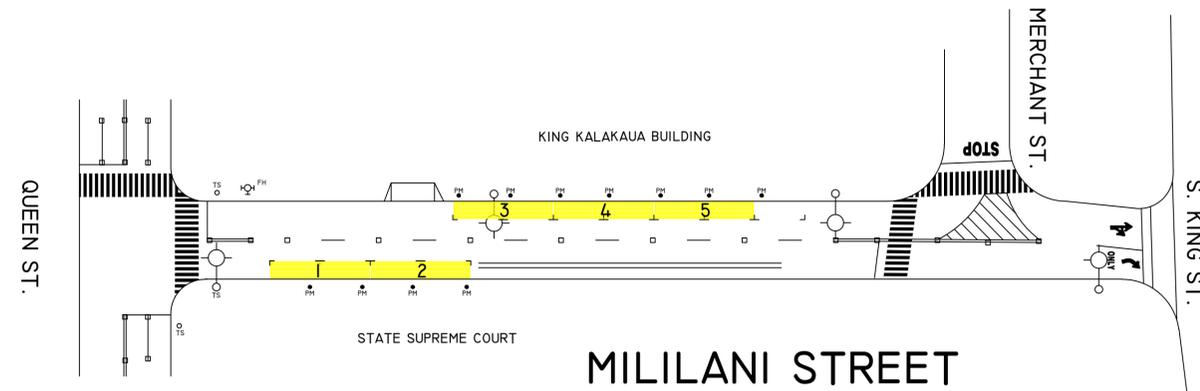




DEPARTMENT OF TRANSPORTATION SERVICES
 CITY & COUNTY OF HONOLULU
KAWAIAHAO STREET
S. BERETANIA AND LAUHALA STS.

ENGINEER: J.P. DATE: 11/2014
 DRAFTSMAN: L.L. CHECKED BY: _____
 TRACER: _____
 1" = 40'
 APPROVED: _____ APPROVED: _____
 DIRECTOR DATE DIVISION ENGINEER DATE

NORTH
1" = 40'

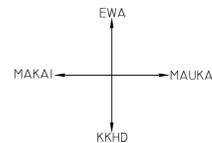

NORTH
1" = 40'

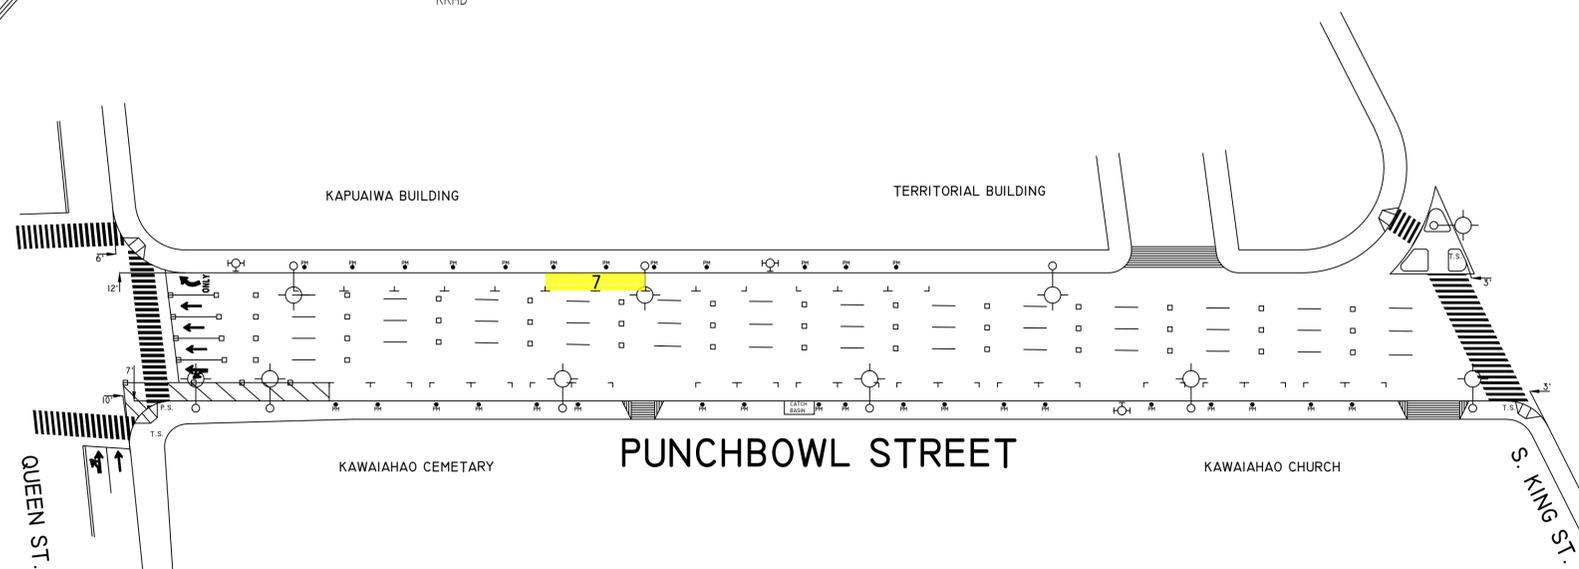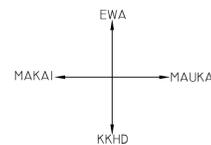

DEPARTMENT OF TRANSPORTATION SERVICES
CITY & COUNTY OF HONOLULU
**MILILANI STREET
AND PUNCHBOWL STREET**

ENGINEER: <u>J.P.</u>	DATE: <u>11/2014</u>
DRAFTSMAN: <u>L.L.</u>	CHECKED BY: _____
SCALE: <u>1" = 40'</u>	TRACER: _____
APPROVED: _____	APPROVED: _____
DIRECTOR _____	DATE _____ DIVISION ENGINEER _____ DATE _____