


Nuuanu Ave/School St  
 Average Delay (Year 2037)  
 AM: 47 Sec  
 PM: 38 Sec


Number of Parking spots		
School St to Kuakini St	Before	After
WB (toward Makai)	5	9
EB (toward Mauka)	14	0

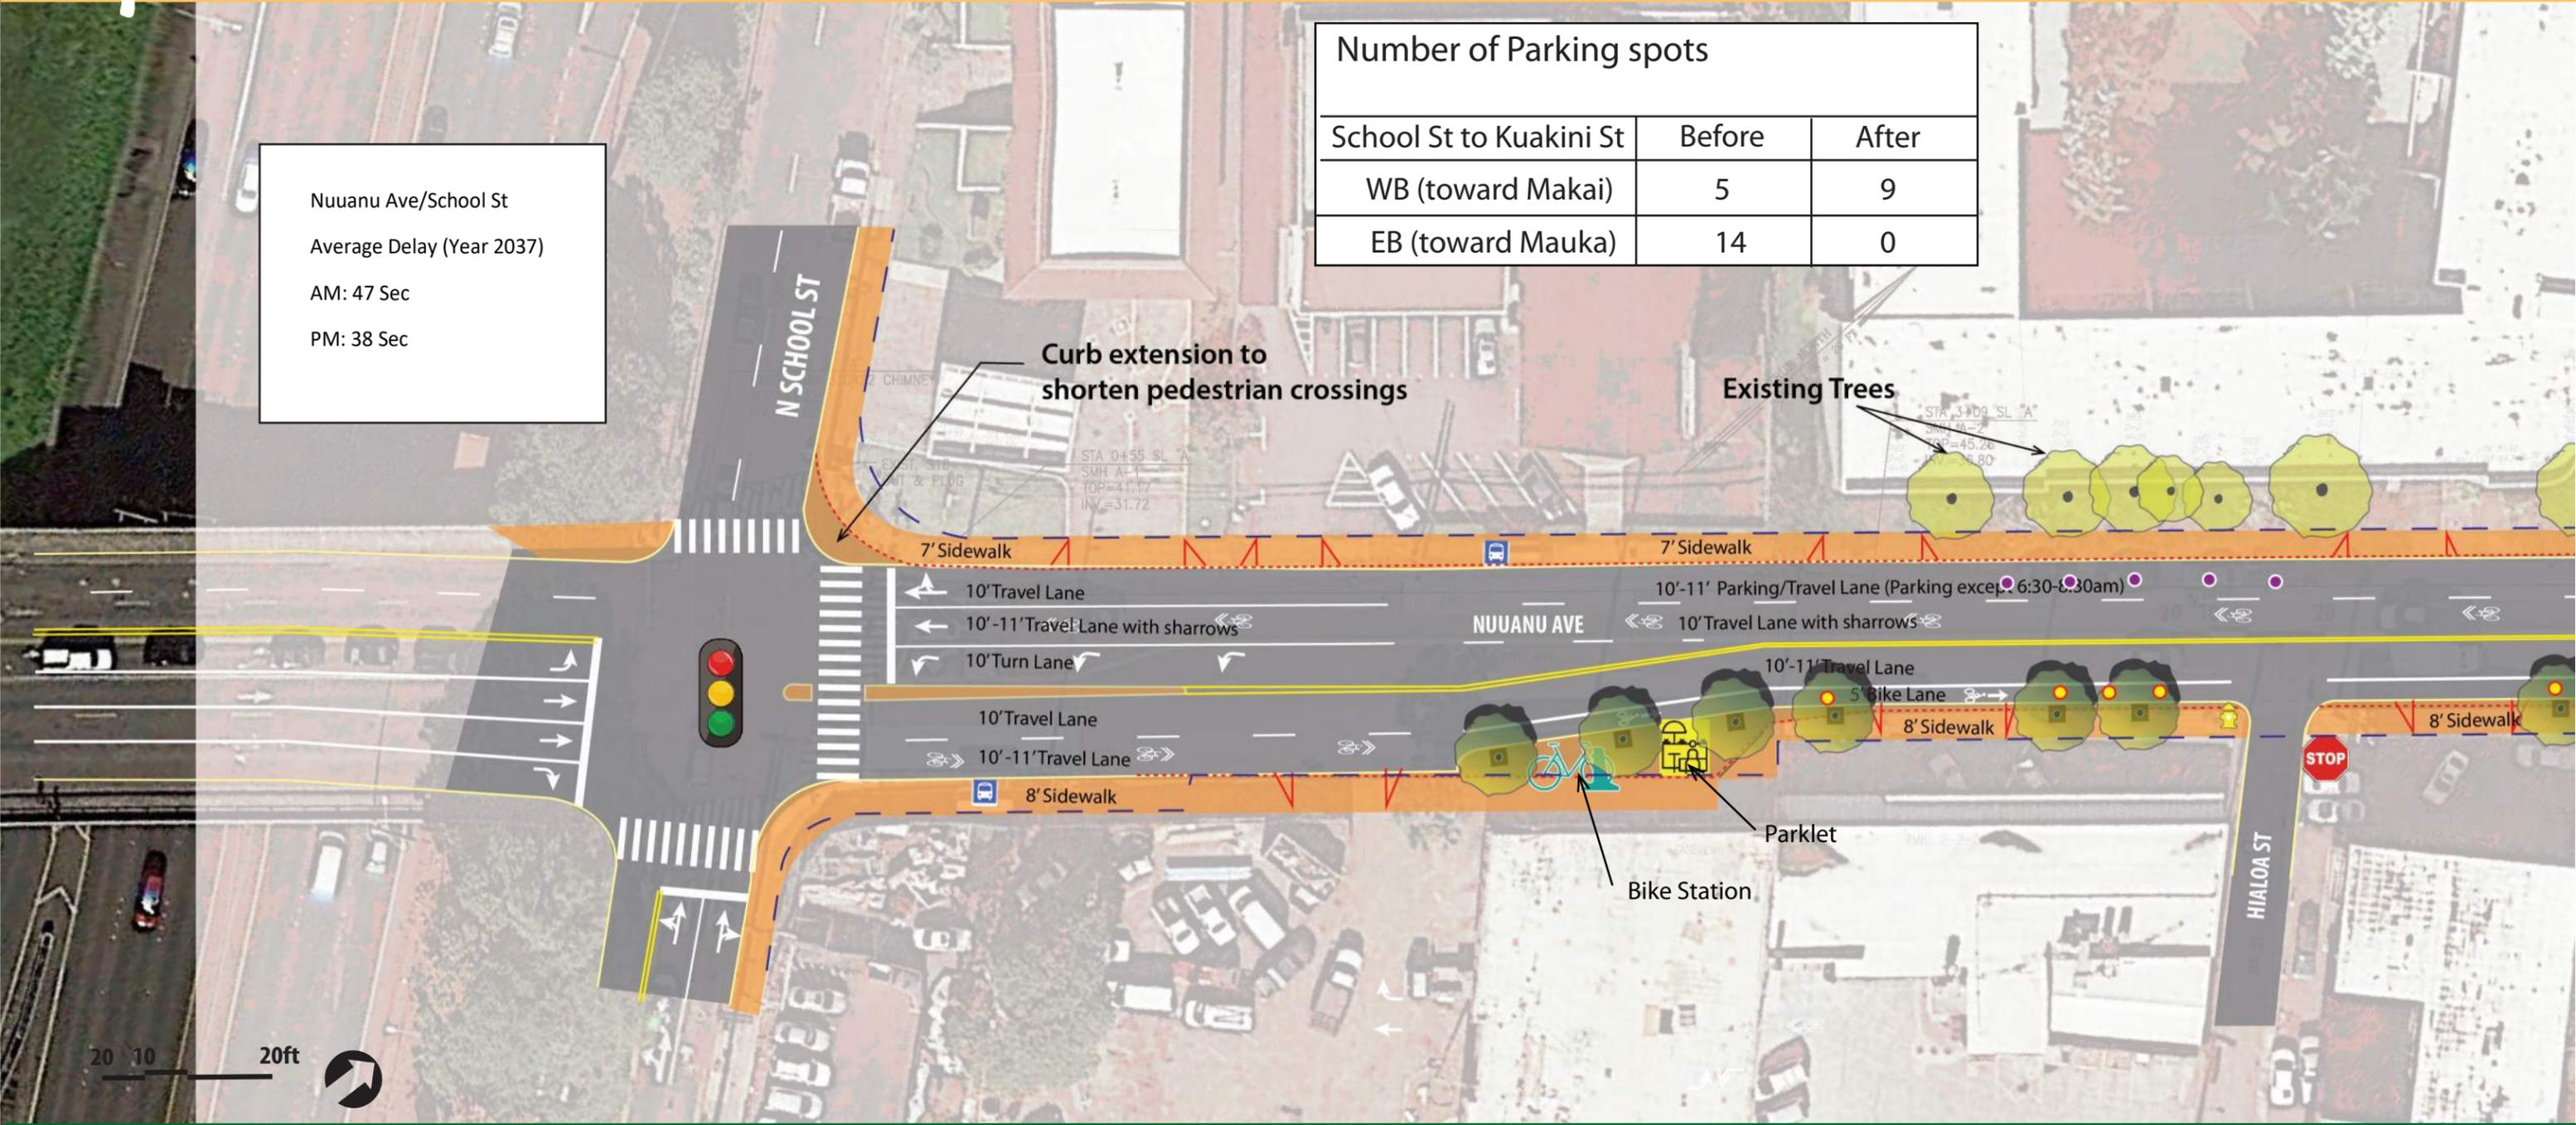

# Nuuanu Ave Proposed Improvements Alternative 2

**Legend:**


- Signalized Intersection
- Retain existing parking spot
- Roadway (Gray) with Crosswalk and Stop Lines (Bold White)
- Sidewalk (Orange) with Driveway (Redlines) Landscape strip (green) with street tree
- Stop Sign
- Removed existing parking spot
- Bike Lane
- Raised Median with Landscaping
- Bus Stop
- New parking spot
- Bike Sharrow
- Street tree with tree well
- Fire Hydrant
- Existing Curb Line
- Existing Tree

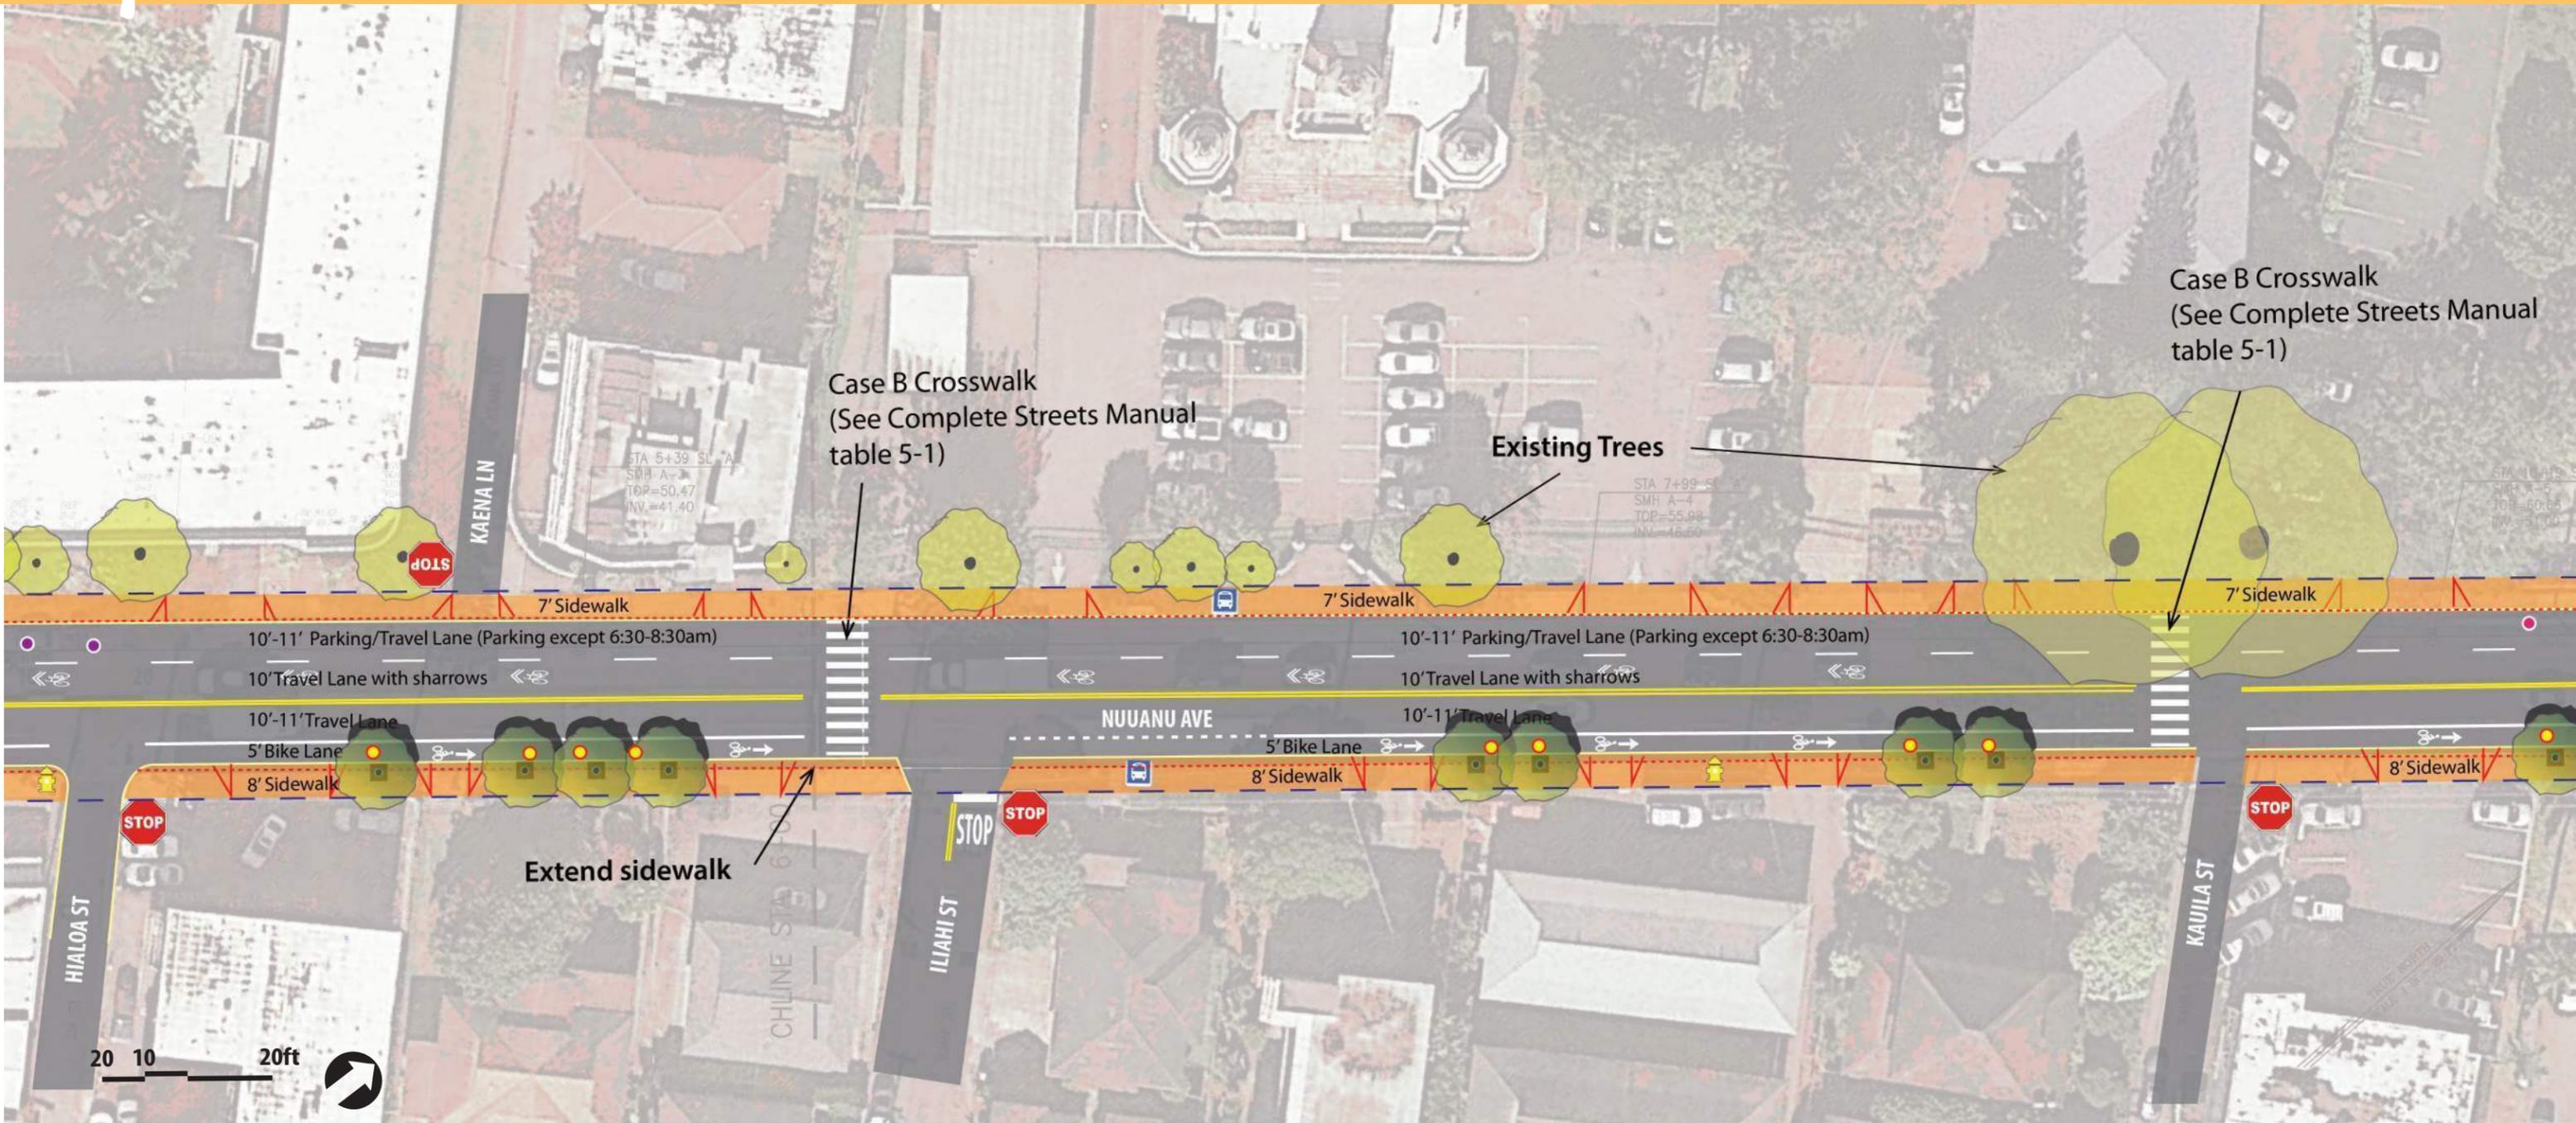

# Nuuanu Ave Proposed Improvements Alternative 2

**Legend:**

- |  |                         |  |                               |  |   |  |   |
|--|-------------------------|--|-------------------------------|--|---|--|---|
|  | Signalized Intersection |  | Retain existing parking spot  |  | Roadway (Gray) with Crosswalk and Stop Lines (Bold White) |  | Sidewalk (Orange) with Driveway (Redlines) Landscape strip (green) with street tree |
|  | Stop Sign               |  | Removed existing parking spot |  | Bike Lane   |  | Raised Median with Landscaping  |
|  | Bus Stop                |  | New parking spot              |  | Bike Sharrow  |  | Street tree with tree well  |
|  | Fire Hydrant            |  | Existing Curb Line            |  |   |  | Existing Tree   |

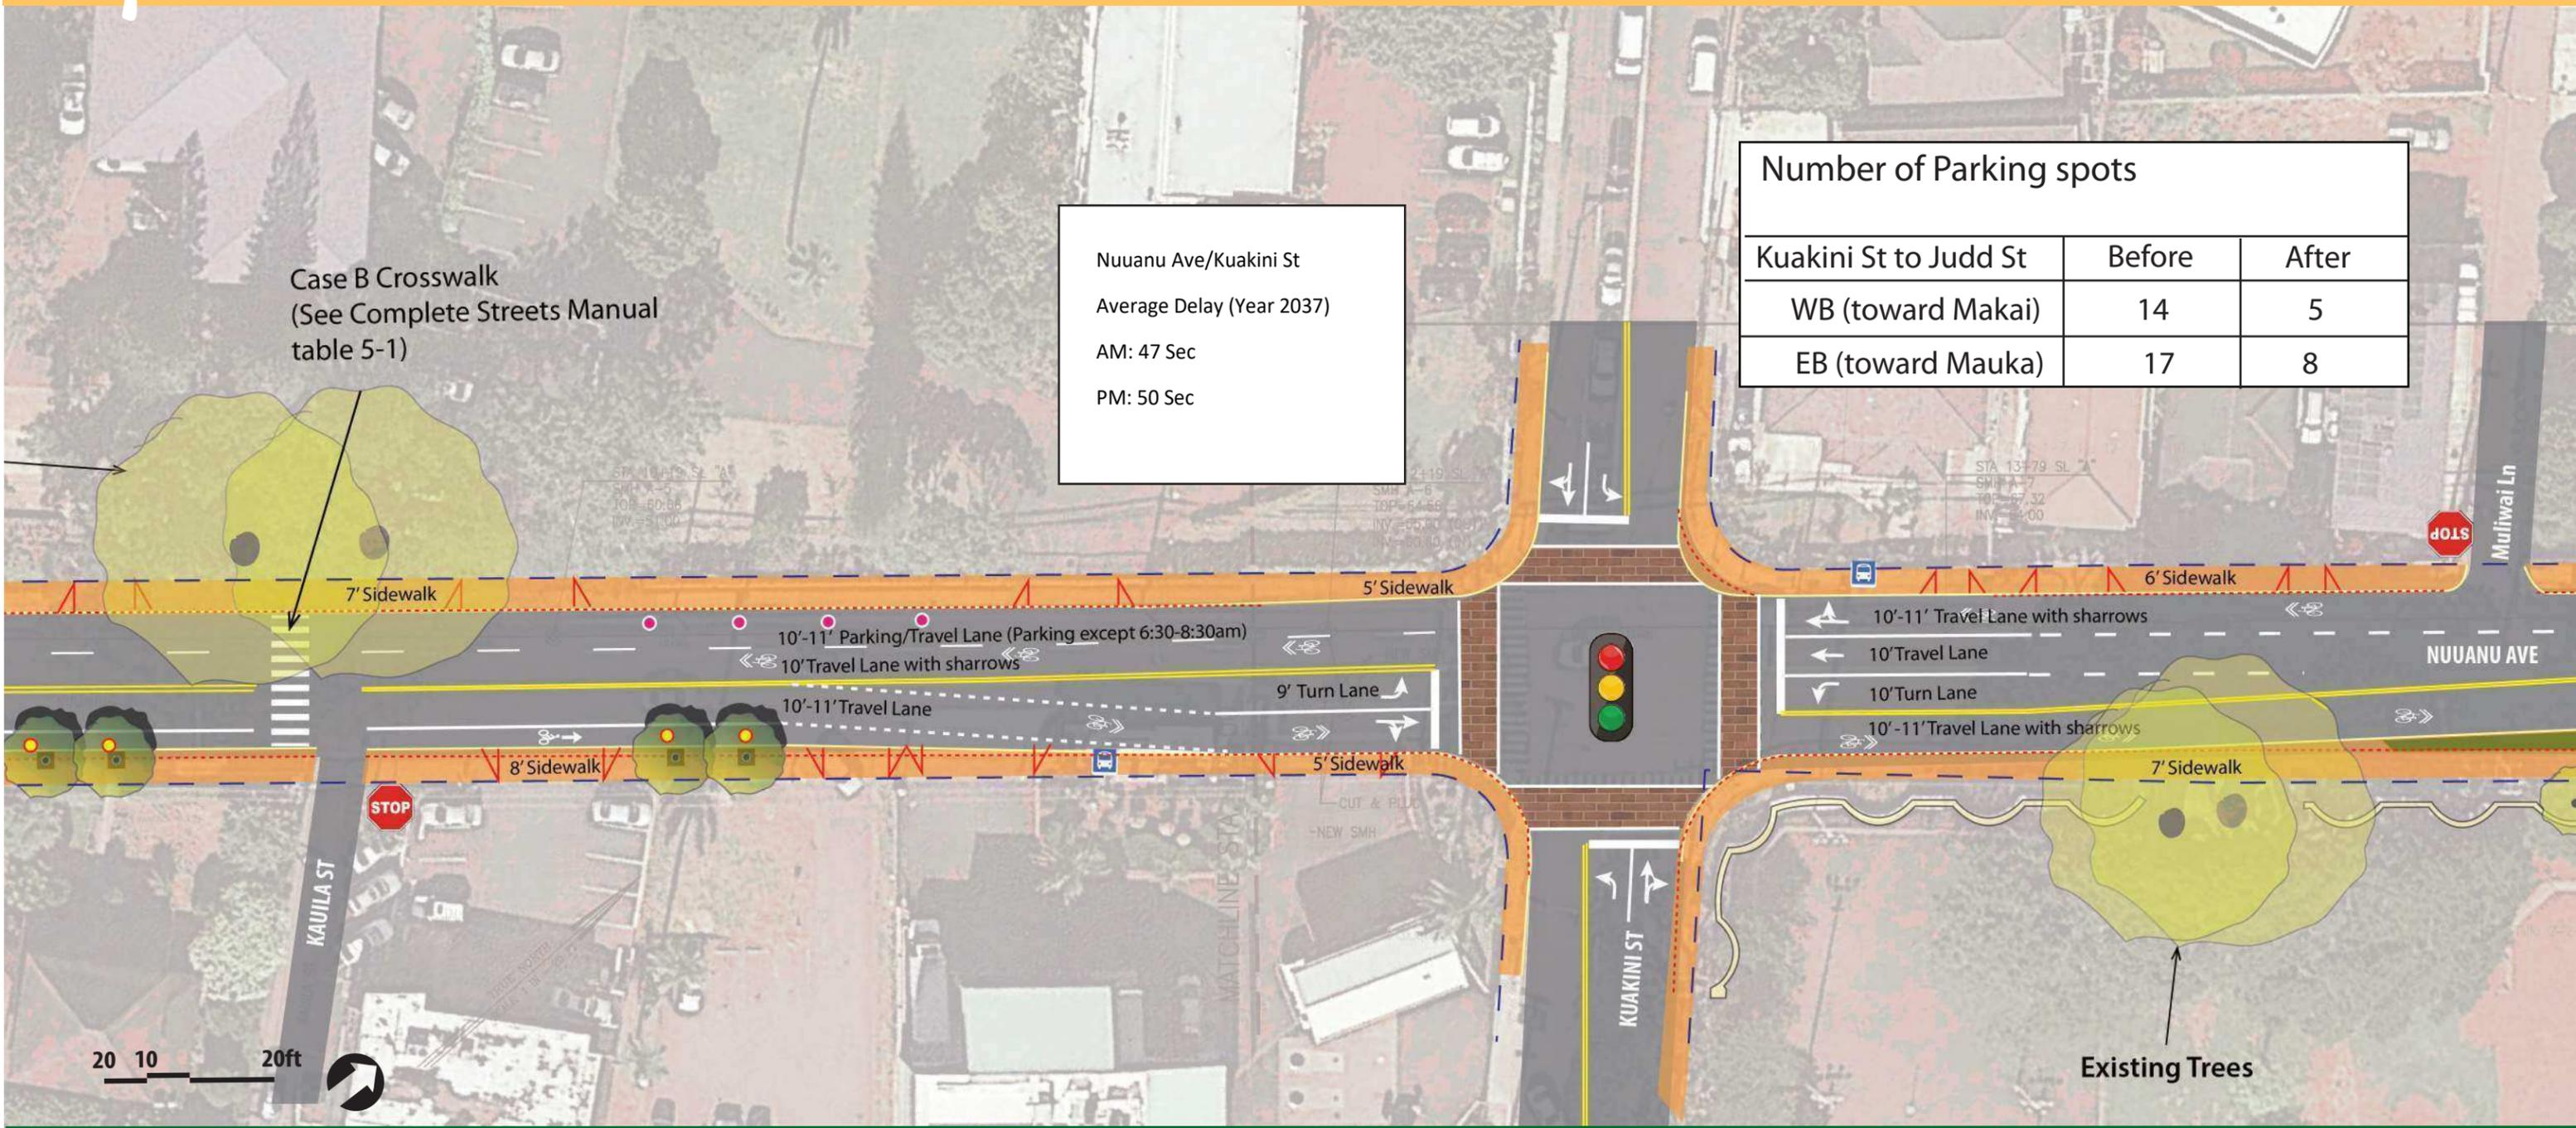

Nuuanu Ave/Kuakini St  
Average Delay (Year 2037)  
AM: 47 Sec  
PM: 50 Sec

Number of Parking spots		
Kuakini St to Judd St	Before	After
WB (toward Makai)	14	5
EB (toward Mauka)	17	8



# Nuuanu Ave Proposed Improvements Alternative 2

**Legend:**

- Signalized Intersection
- Stop Sign
- Bus Stop
- Fire Hydrant
- Retain existing parking spot
- Removed existing parking spot
- New parking spot
- Existing Curb Line
- Roadway (Gray) with Crosswalk and Stop Lines (Bold White)
- Bike Lane
- Bike Sharrow
- Sidewalk (Orange) with Driveway (Redlines) Landscape strip (green) with street tree
- Raised Median with Landscaping
- Street tree with tree well
- Existing Tree

Nuuanu Ave/Pauoa St	
Average Delay (Year 2037)	
<b>Signal</b>	<b>Roundabout</b>
AM: 27 Sec	AM: 37 Sec
PM: 14 Sec	PM: 52 Sec


Install raised channelization island and speed table to enhance pedestrian safety and access

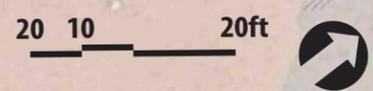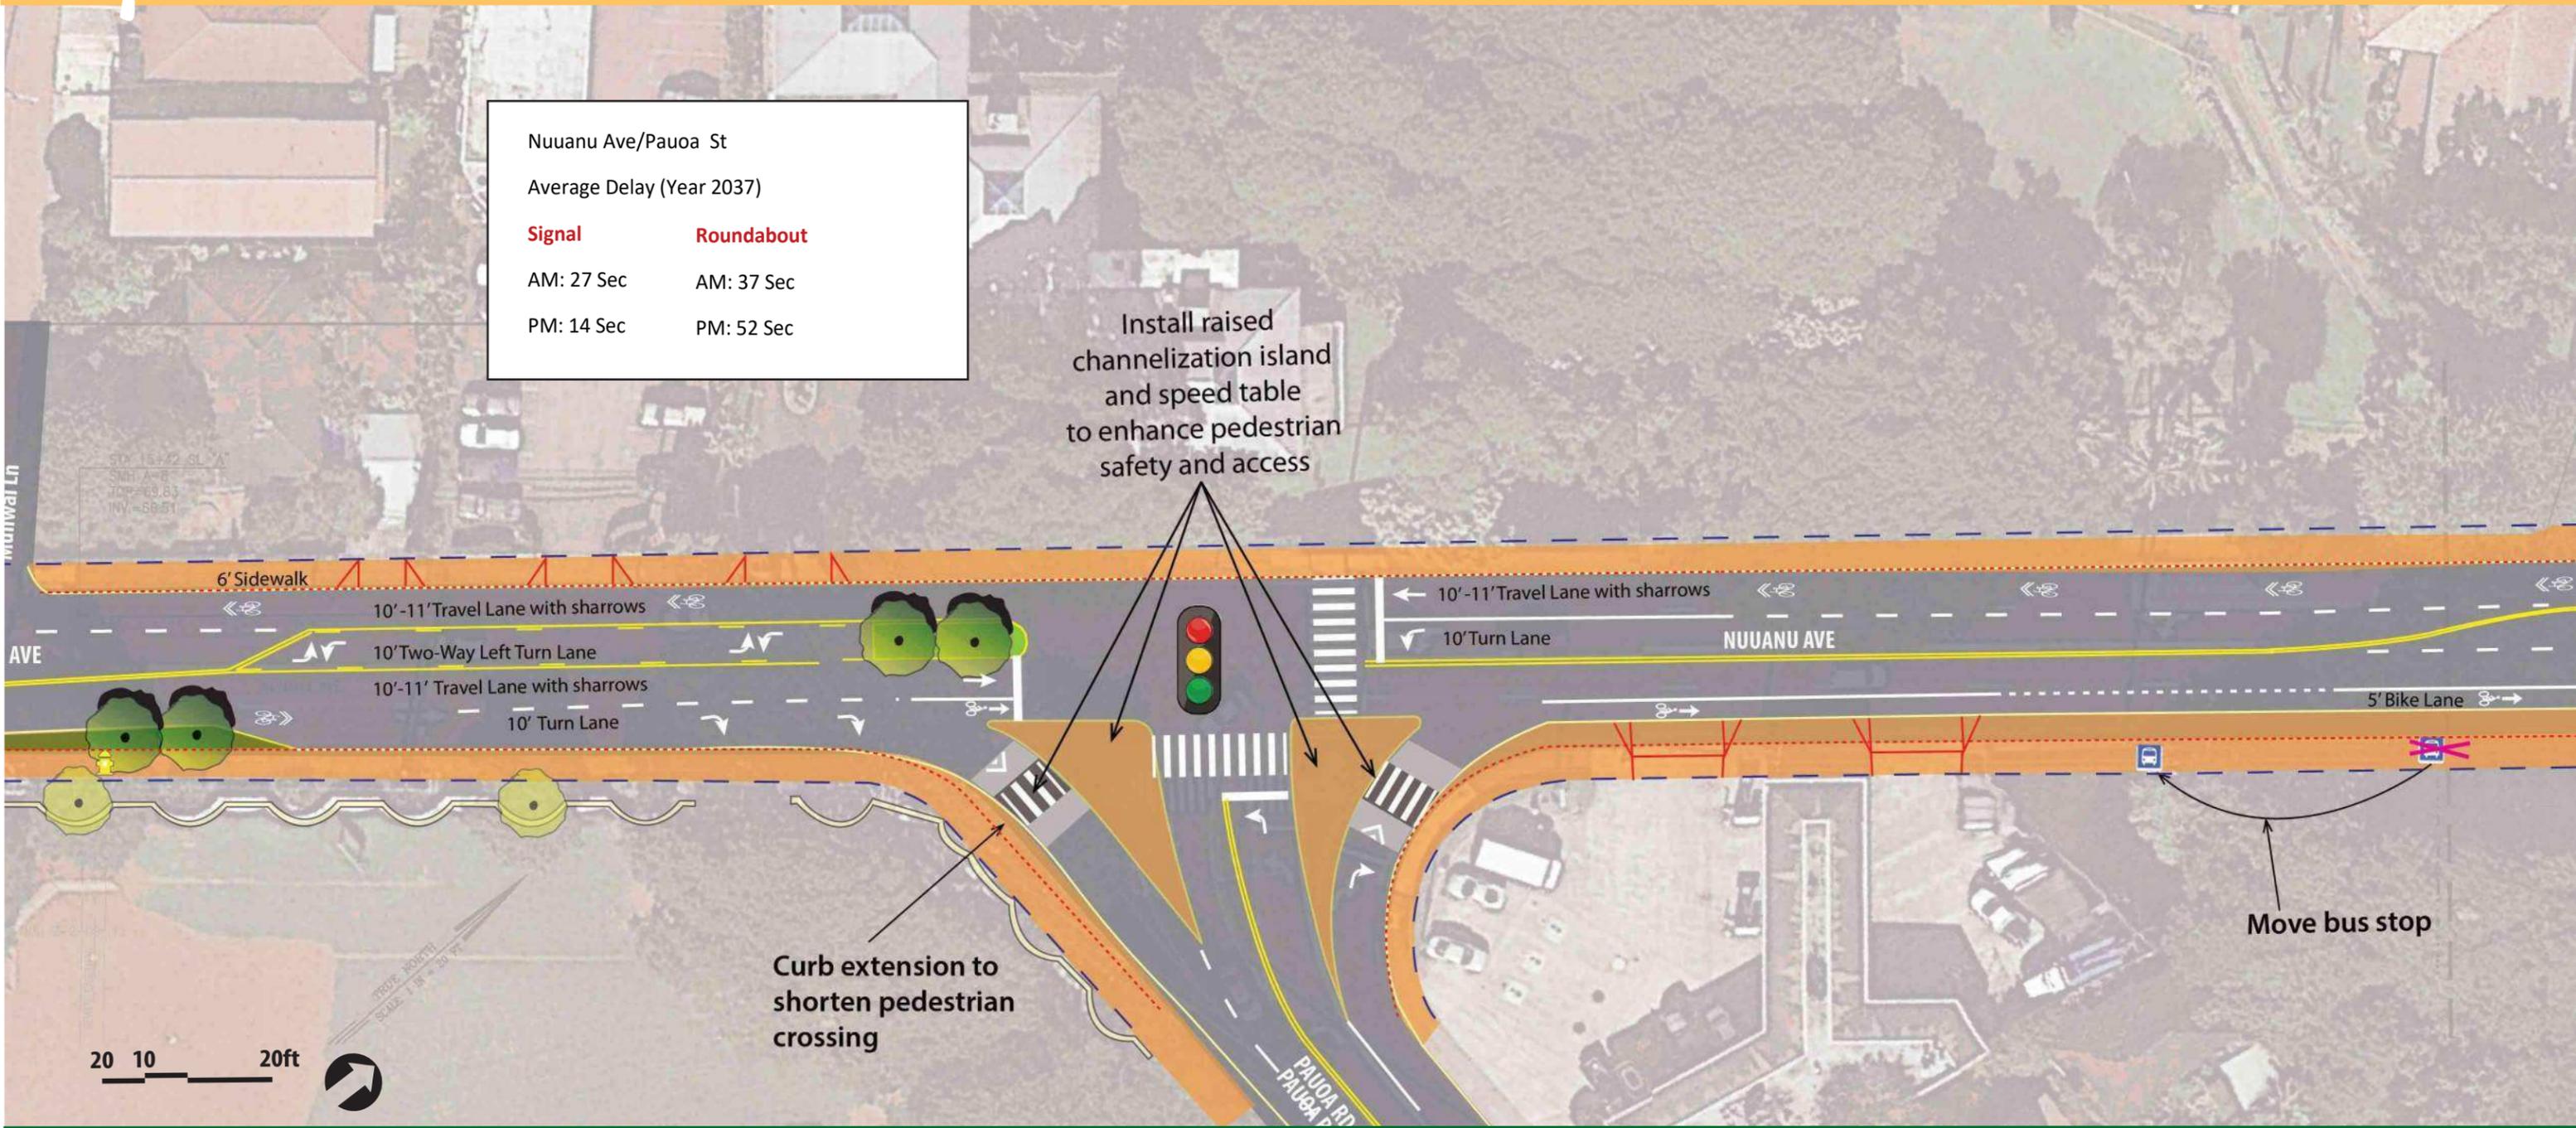

# Nuuanu Ave Proposed Improvements Alternative 2 4

**Legend:**

- |  |                         |  |                               |  |   |  |   |
|--|-------------------------|--|-------------------------------|--|---|--|---|
|  | Signalized Intersection |  | Retain existing parking spot  |  | Roadway (Gray) with Crosswalk and Stop Lines (Bold White) |  | Sidewalk (Orange) with Driveway (Redlines) Landscape strip (green) with street tree |
|  | Stop Sign               |  | Removed existing parking spot |  | Bike Lane   |  | Raised Median with Landscaping  |
|  | Bus Stop                |  | New parking spot              |  | Bike Sharrow  |  | Street tree with tree well  |
|  | Fire Hydrant            |  | Existing Curb Line            |  |   |  | Existing Tree   |

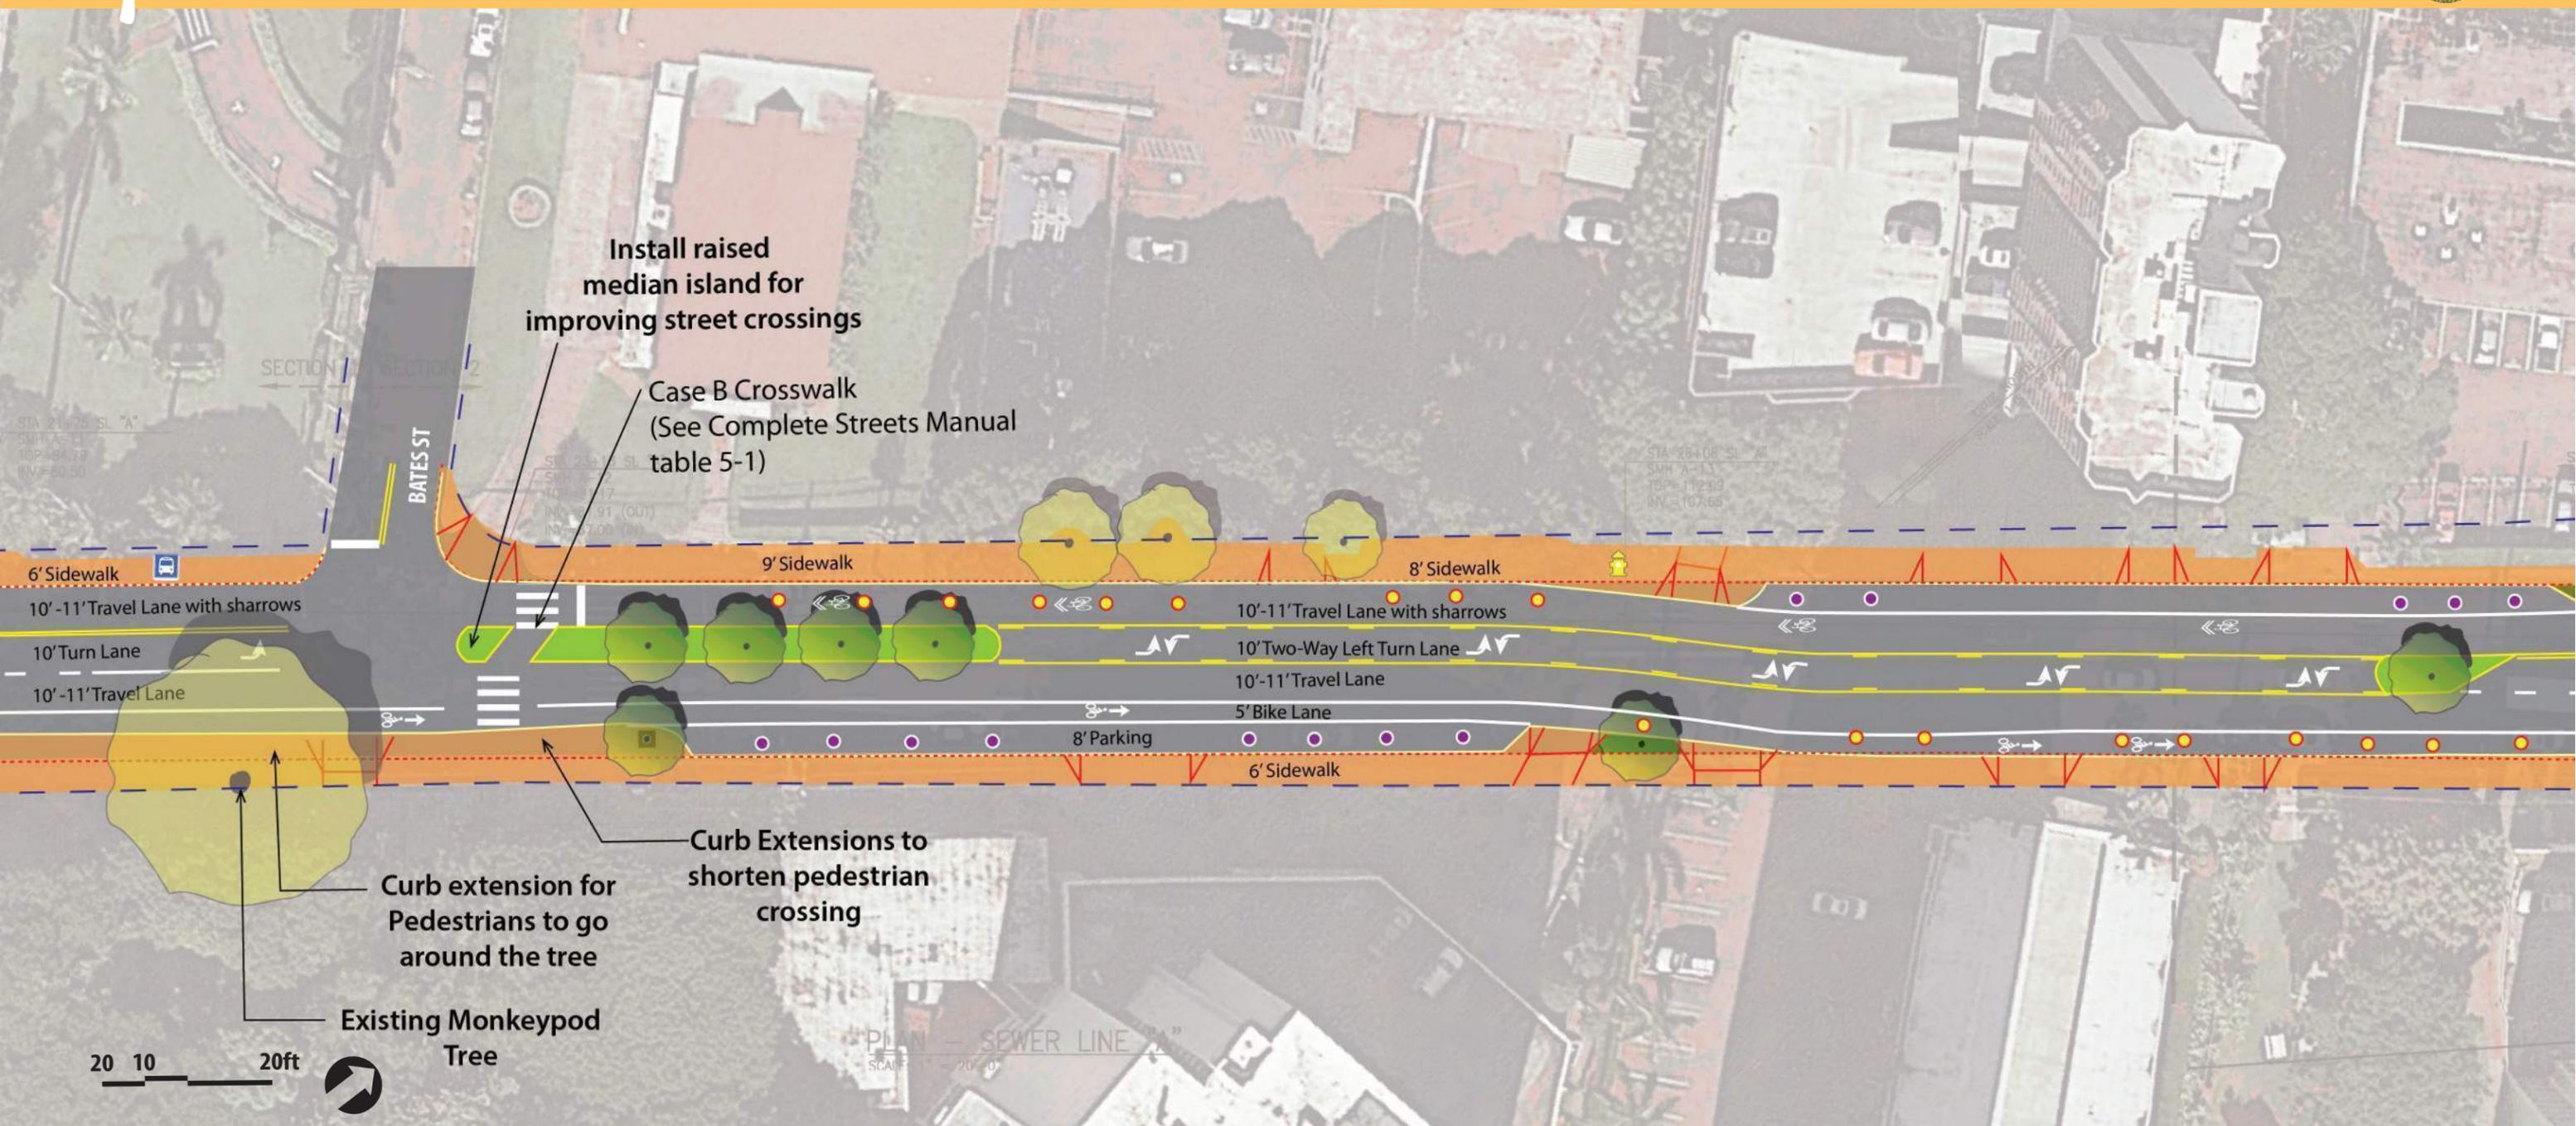

# Nuuanu Ave Proposed Improvements Alternative 2


**Legend:**

- |                         |                               |   |   |
|-------------------------|-------------------------------|---|---|
| Signalized Intersection | Retain existing parking spot  | Roadway (Gray) with Crosswalk and Stop Lines (Bold White) | Sidewalk (Orange) with Driveway (Redlines) Landscape strip (green) with street tree |
| Stop Sign               | Removed existing parking spot | Bike Lane   | Raised Median with Landscaping  |
| Bus Stop                | New parking spot              | Bike Sharrow  | Street tree with tree well  |
| Fire Hydrant            | Existing Curb Line            |   | Existing Tree   |

Nuuanu Ave/Judd St

Average Delay (Year 2037)

<b>Signal</b>	<b>Roundabout</b>
AM: 30 Sec	AM: 30 Sec
PM: 20 Sec	PM: 10 Sec

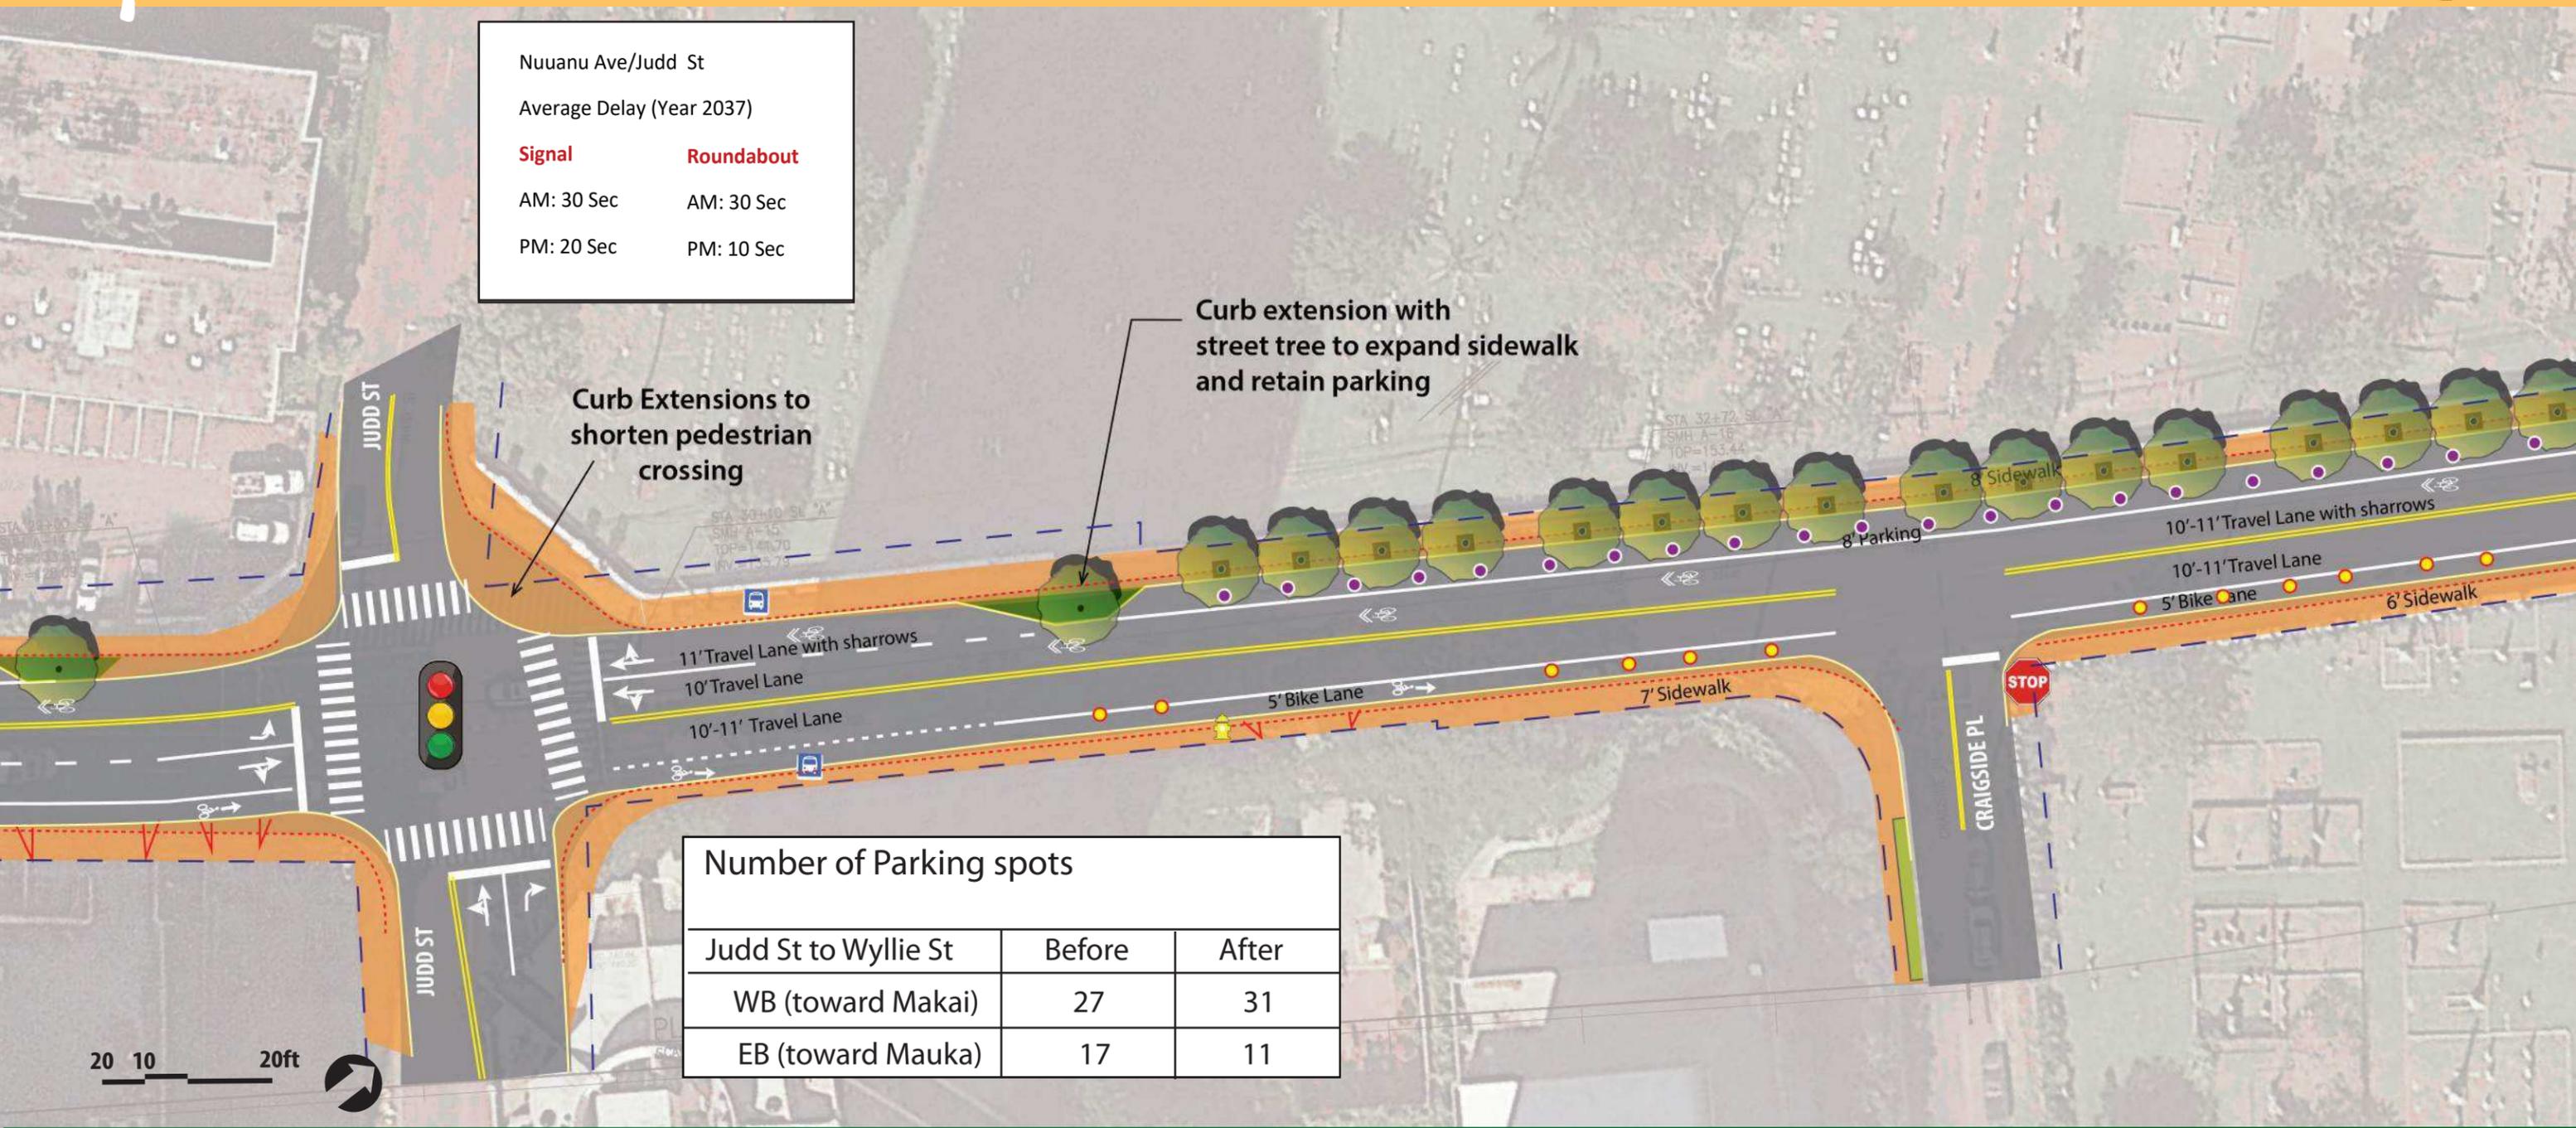


Number of Parking spots

Judd St to Wyllie St	Before	After
WB (toward Makai)	27	31
EB (toward Mauka)	17	11

# Nuuanu Ave Proposed Improvements Alternative 2 6

**Legend:**

- Signalized Intersection
- Retain existing parking spot
- Roadway (Gray) with Crosswalk and Stop Lines (Bold White)
- Sidewalk (Orange) with Driveway (Redlines) Landscape strip (green) with street tree
- Stop Sign
- Removed existing parking spot
- Bike Lane
- Raised Median with Landscaping
- Bus Stop
- New parking spot
- Bike Sharrow
- Street tree with tree well
- Fire Hydrant
- Existing Curb Line
- Existing Tree

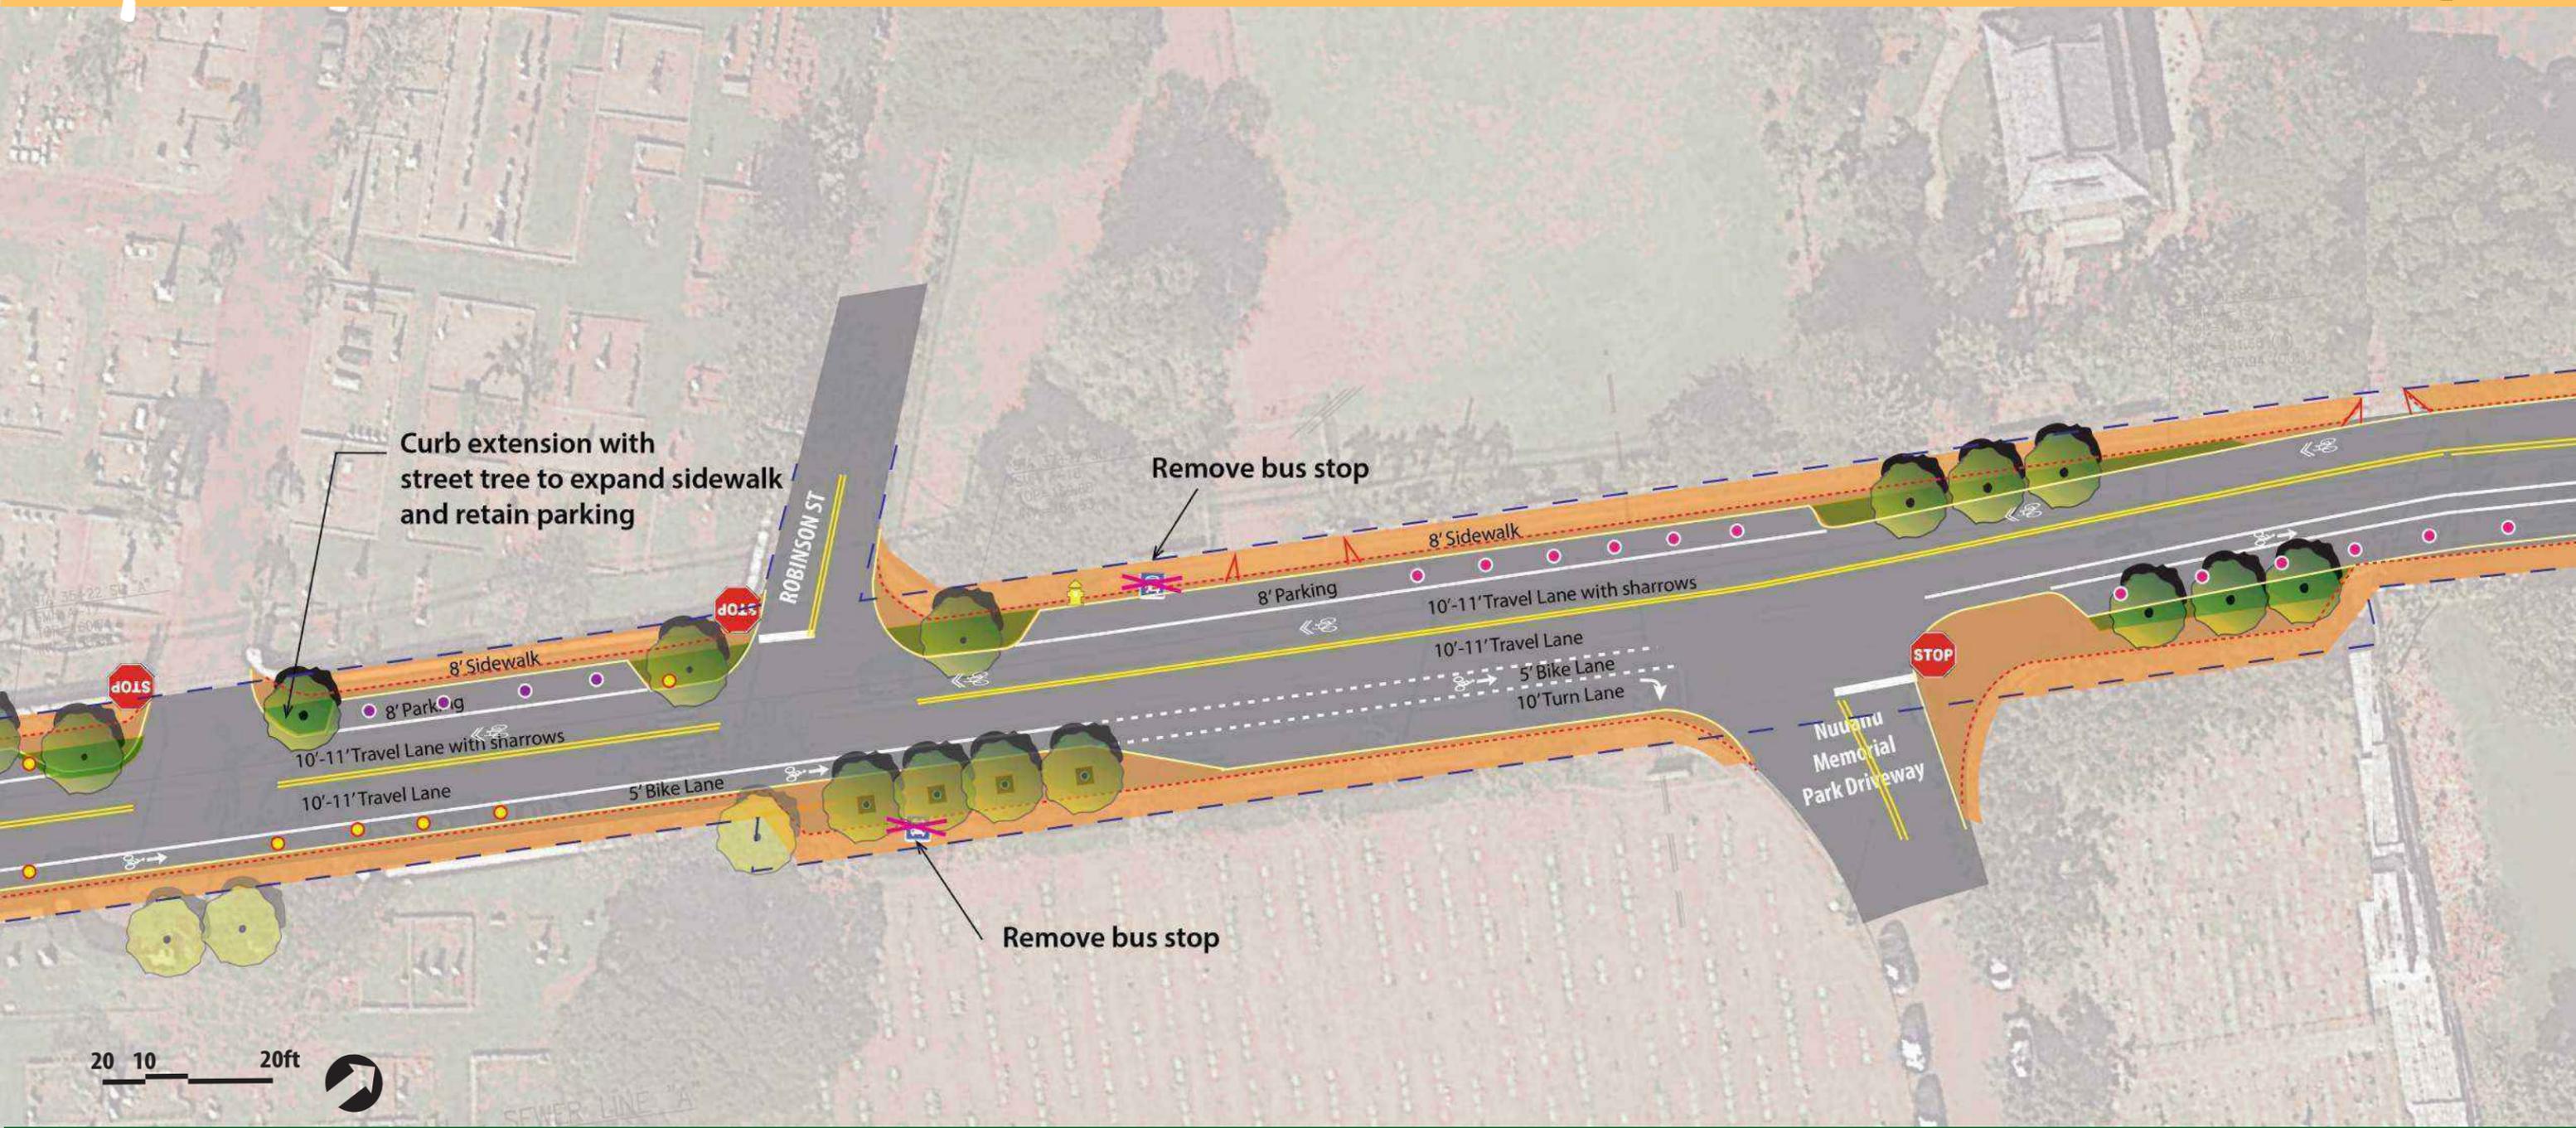

# Nuuanu Ave Proposed Improvements Alternative 2

**Legend:**


- |  |                         |  |                               |  |   |  |   |
|--|-------------------------|--|-------------------------------|--|---|--|---|
|  | Signalized Intersection |  | Retain existing parking spot  |  | Roadway (Gray) with Crosswalk and Stop Lines (Bold White) |  | Sidewalk (Orange) with Driveway (Redlines) Landscape strip (green) with street tree |
|  | Stop Sign               |  | Removed existing parking spot |  | Bike Lane   |  | Raised Median with Landscaping  |
|  | Bus Stop                |  | New parking spot              |  | Bike Sharrow  |  | Street tree with tree well  |
|  | Fire Hydrant            |  | Existing Curb Line            |  |   |  | Existing Tree   |



# Nuuanu Ave Proposed Improvements Alternative 2



**Legend:**

Signalized Intersection	Retain existing parking spot	Roadway (Gray) with Crosswalk and Stop Lines (Bold White)	Sidewalk (Orange) with Driveway (Redlines) Landscape strip (green) with street tree
Stop Sign	Removed existing parking spot	Bike Lane	Raised Median with Landscaping
Bus Stop	New parking spot	Bike Sharrow	Street tree with tree well
Fire Hydrant	Existing Curb Line		Existing Tree

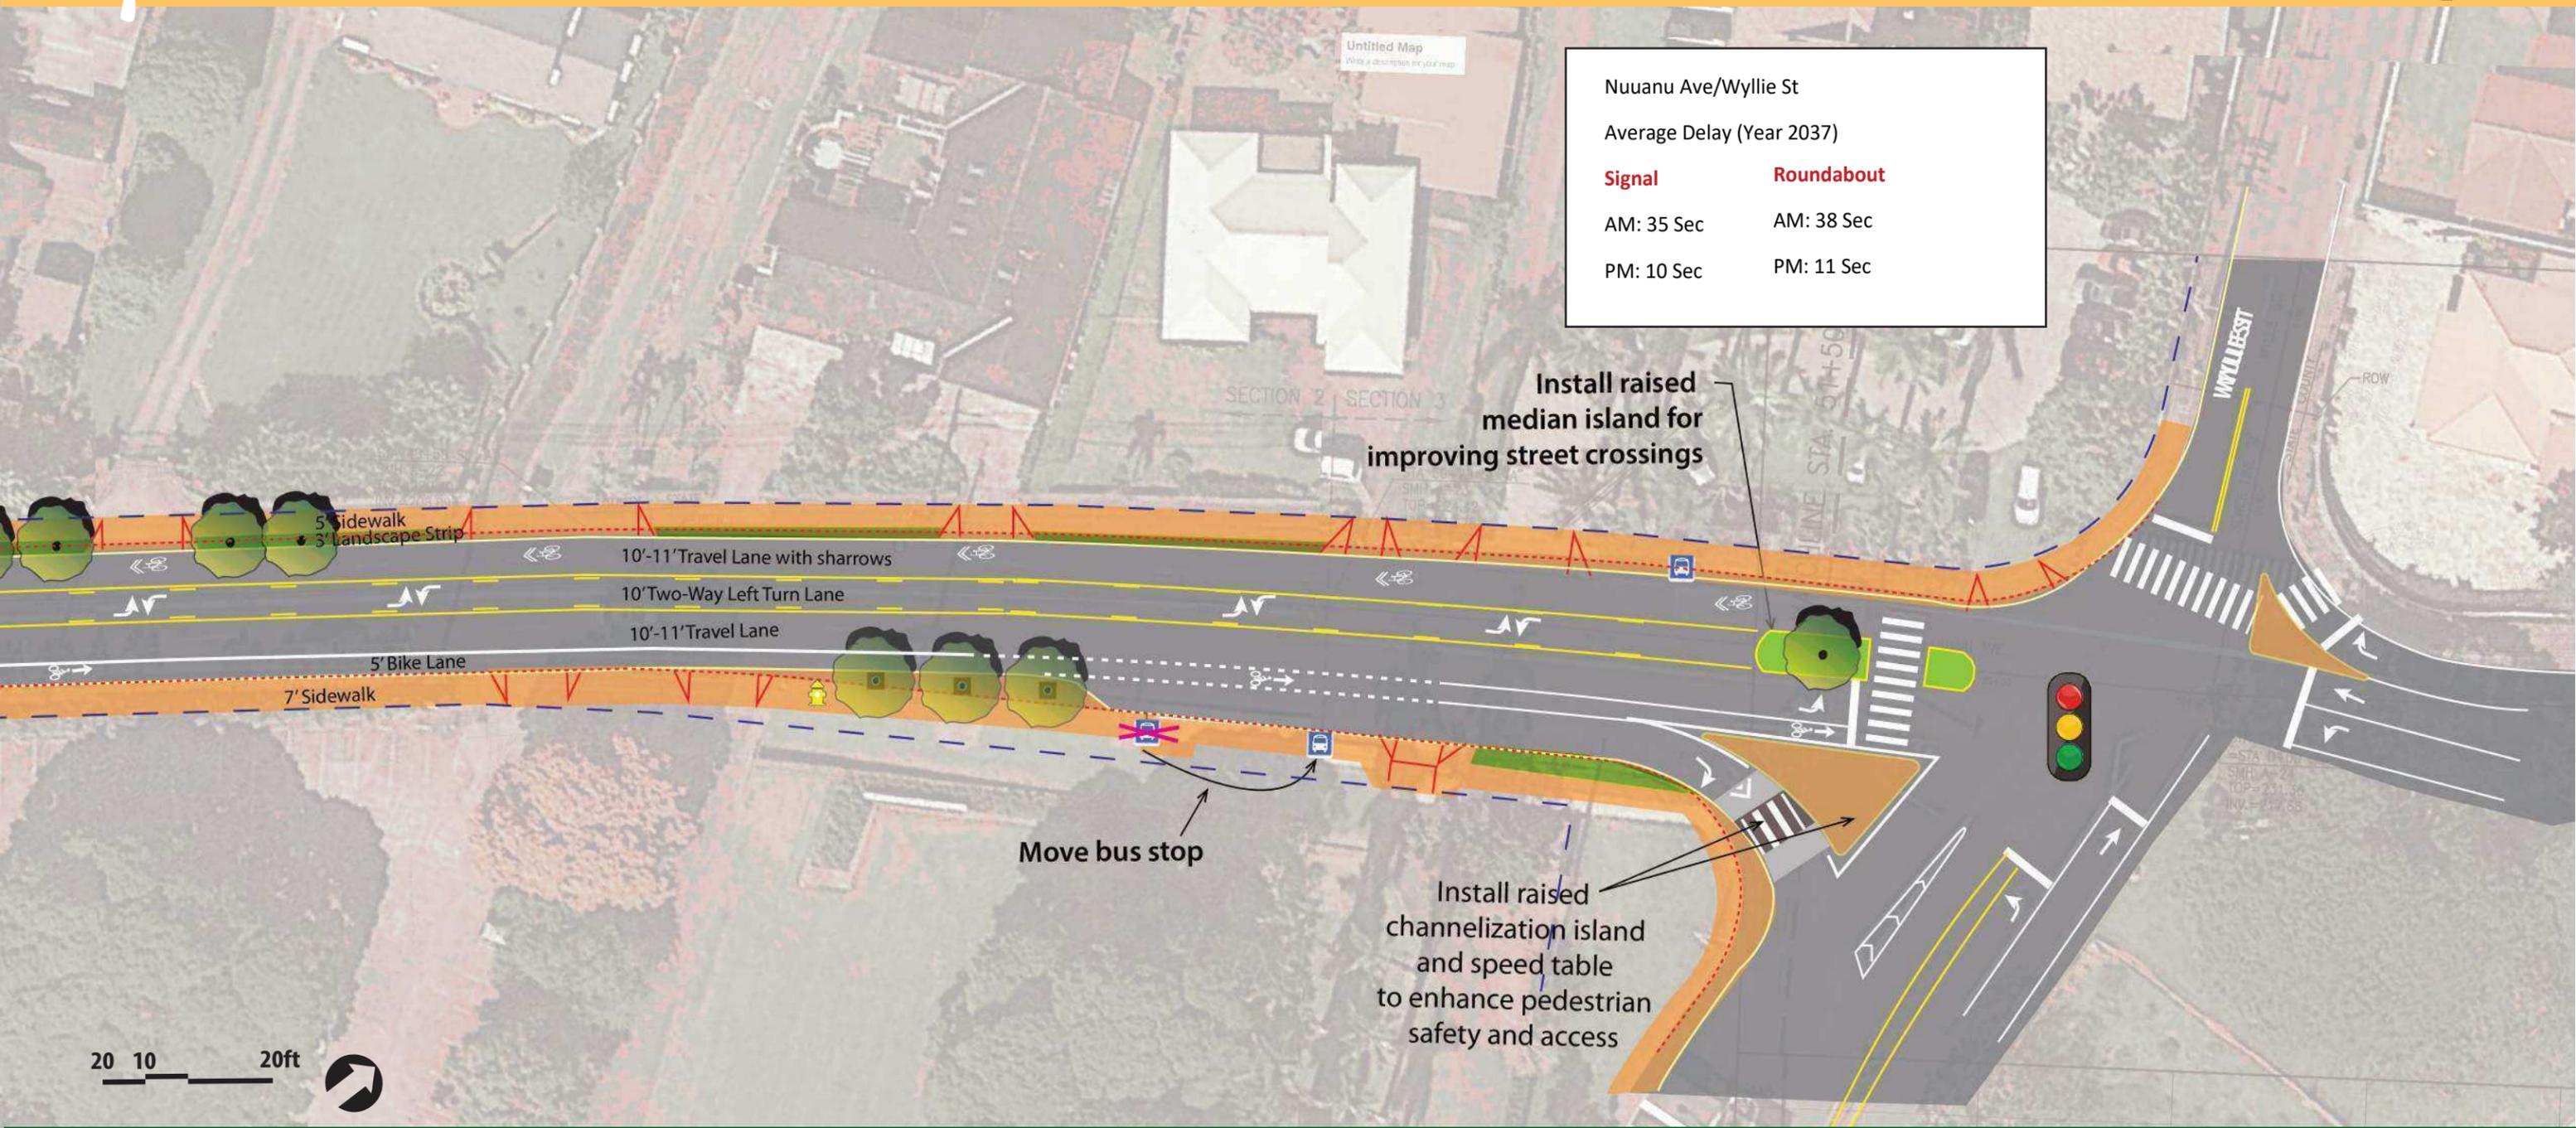

## Nuuanu Ave Proposed Improvements Alternative 2

**Legend:**

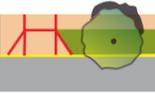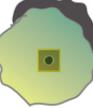-  Signalized Intersection
-  Retain existing parking spot
-  Roadway (Gray) with Crosswalk and Stop Lines (Bold White)
-  Sidewalk (Orange) with Driveway (Redlines) Landscape strip (green) with street tree
-  Stop Sign
-  Removed existing parking spot
-  Bike Lane
-  Raised Median with Landscaping
-  Bus Stop
-  New parking spot
-  Bike Sharrows
-  Street tree with tree well
-  Fire Hydrant
-  Existing Curb Line
-  Existing Tree