



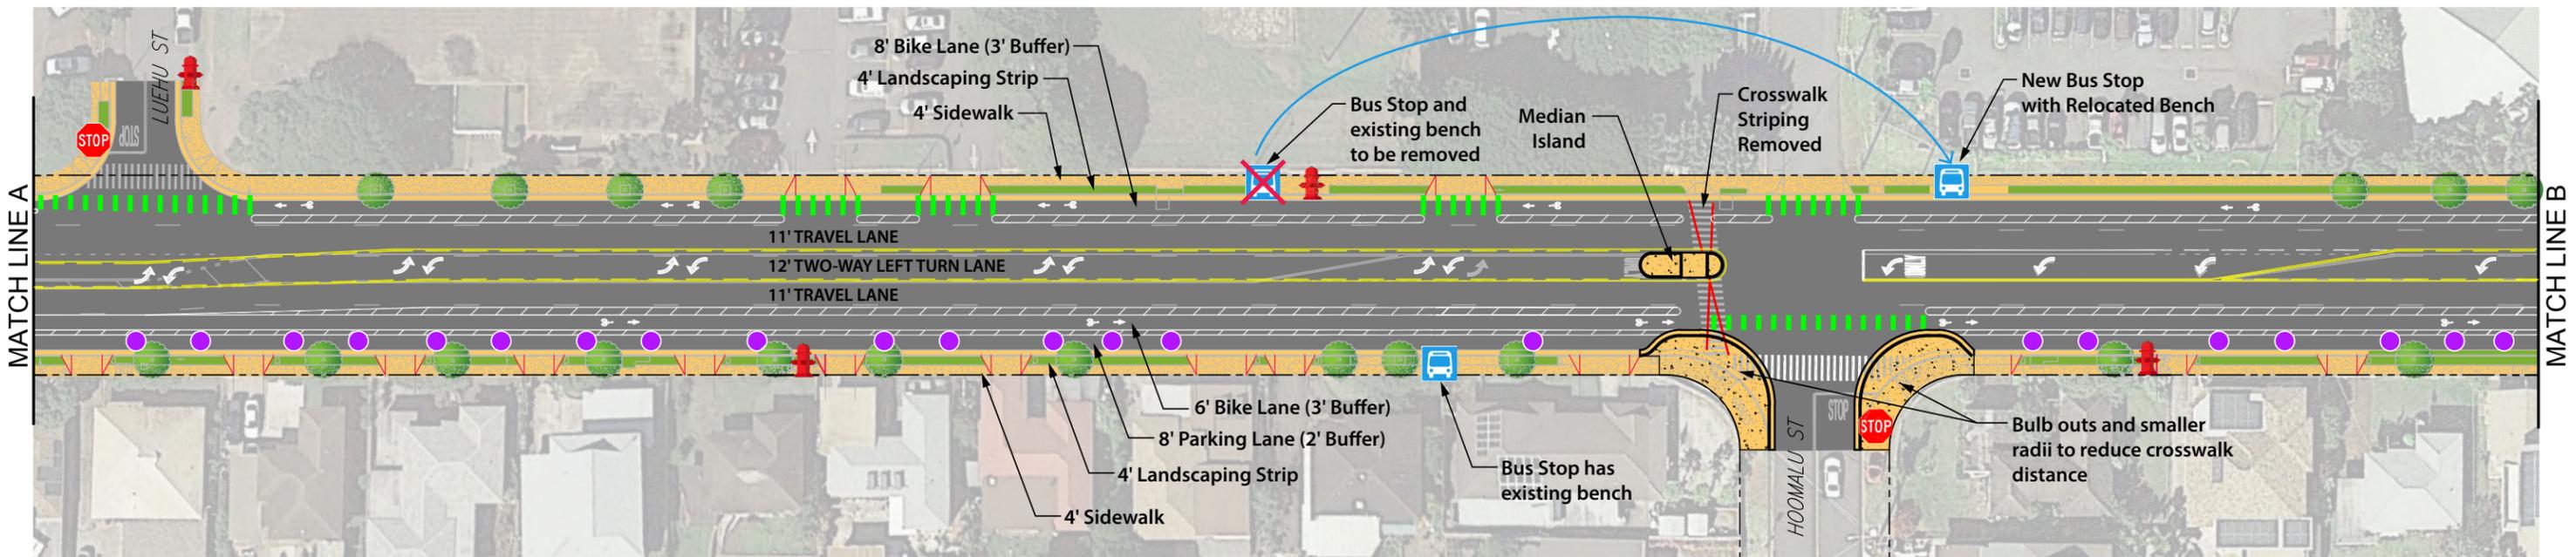

©2018 Belt Collins Hawaii LLC. M.D.T.S Complete Streets/2017.71.0300/091.ai A 24Oct2018 13

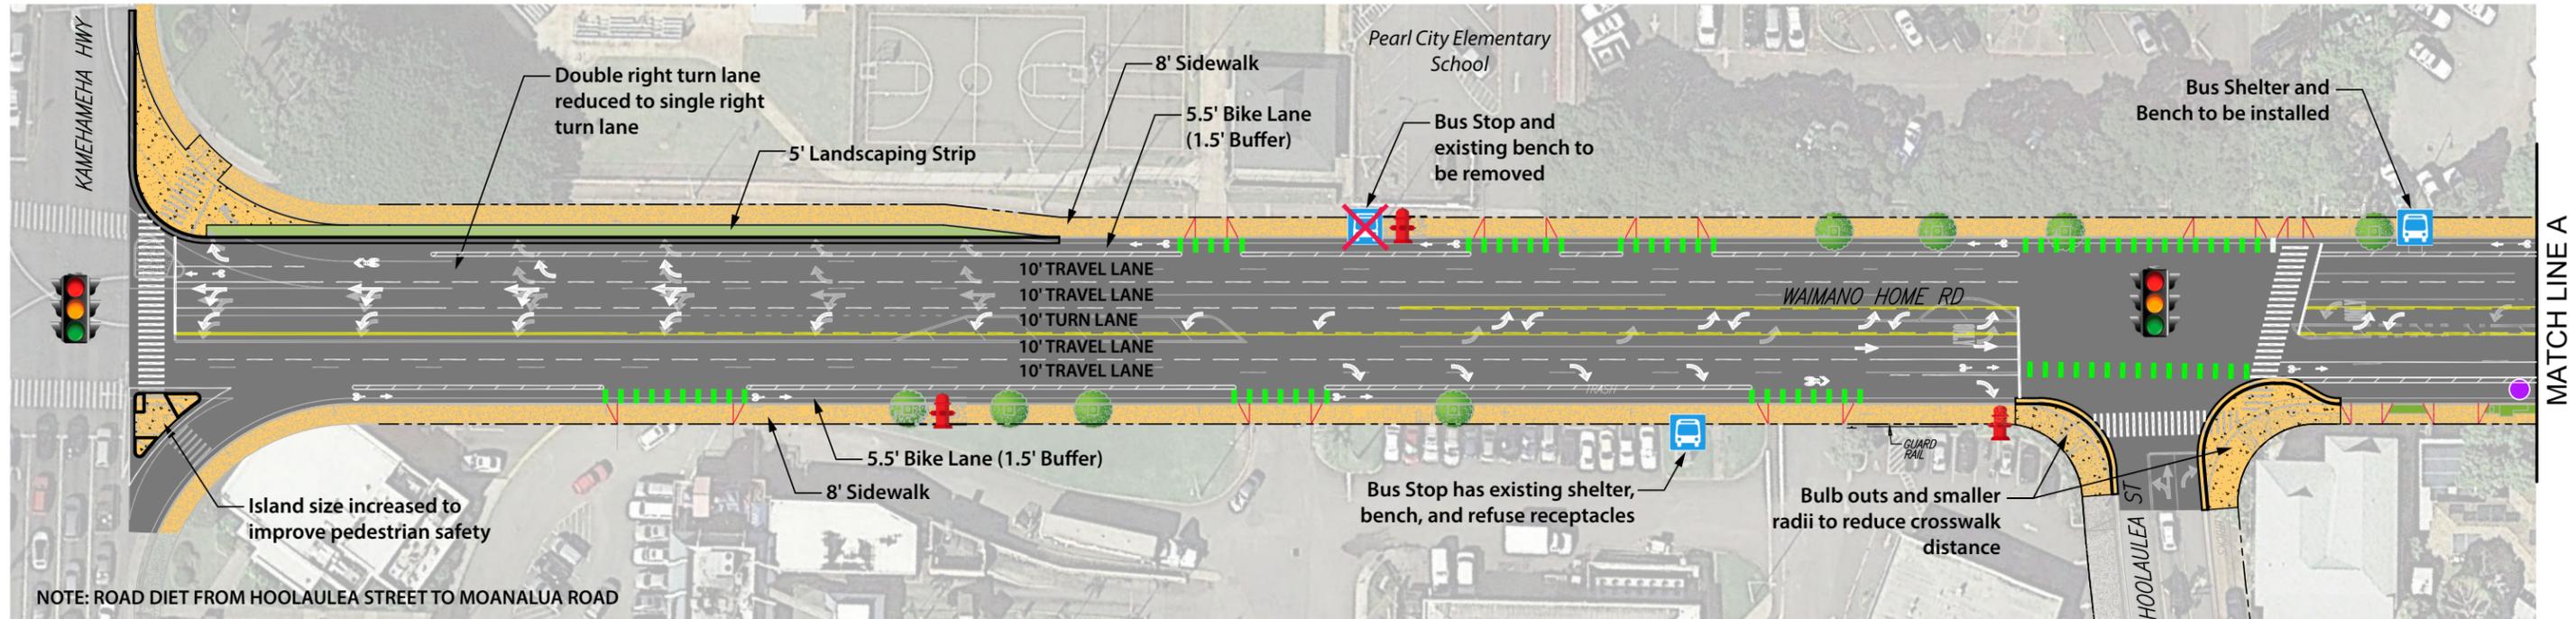



### LEGEND

- |  |                         |  |                                       |  |                        |  |                         |
|--|-------------------------|--|---------------------------------------|--|------------------------|--|-------------------------|
|  | Signalized Intersection |  | Fire Hydrant                          |  | Sidewalk with Driveway |  | Landscaping Strip       |
|  | Stop Sign               |  | Retain existing parking spot          |  | Bike Lane              |  | Raised Median Island    |
|  | Bus Stop                |  | Roadway with Crosswalk and stop lines |  | Tree                   |  | Bicycle Conflict Stripe |






©2018 Belt Collins Hawaii LLC. MDTS Complete Streets/2017.71.0300/092.a1 A.24Oct2018.9

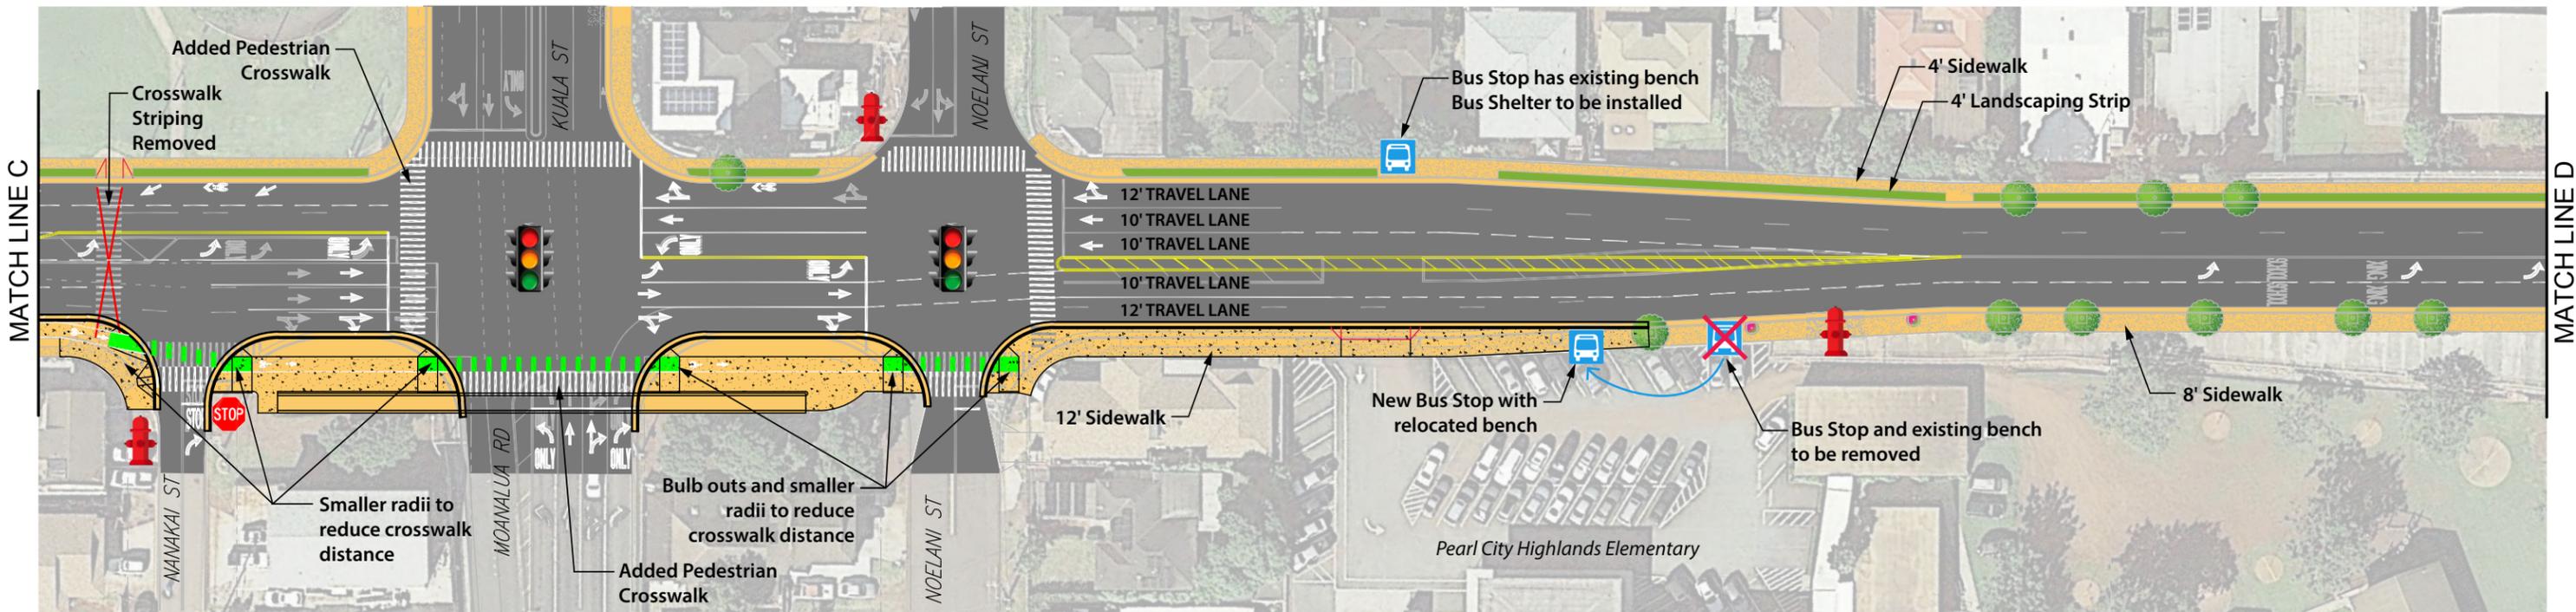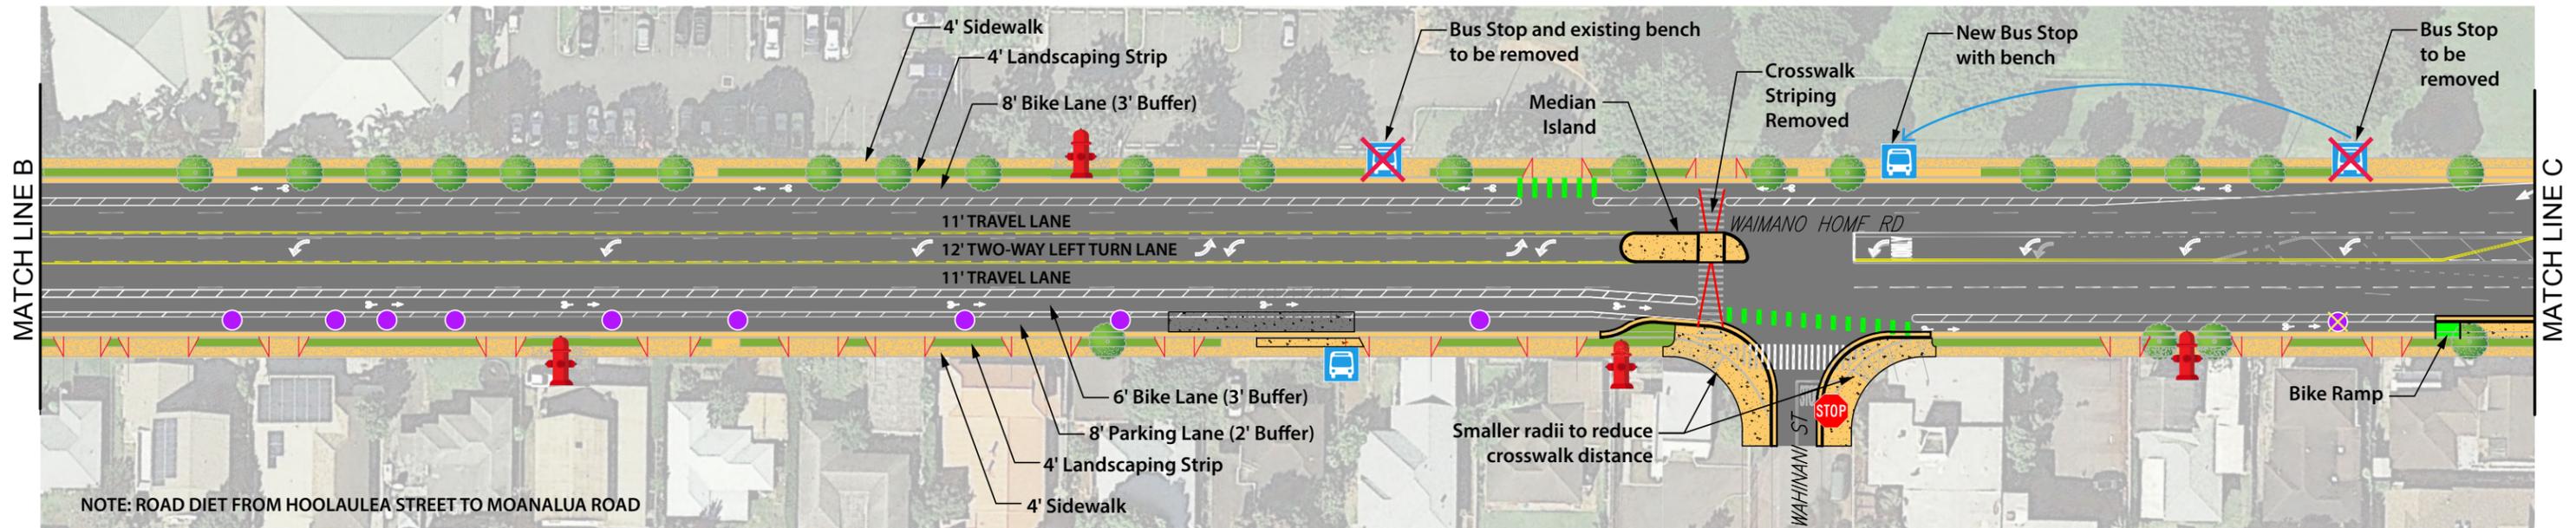



### LEGEND

- |  |                         |  |                               |  |                                       |  |                   |  |                         |
|--|-------------------------|--|-------------------------------|--|---------------------------------------|--|-------------------|--|-------------------------|
|  | Signalized Intersection |  | Fire Hydrant                  |  | Roadway with Crosswalk and stop lines |  | Tree              |  | Bicycle Conflict Stripe |
|  | Stop Sign               |  | Retain existing parking spot  |  | Sidewalk with Driveway                |  | Landscaping Strip |  | Raised Median Island    |
|  | Bus Stop                |  | Removed existing parking spot |  | Bike Lane                             |  |                   |  |                         |

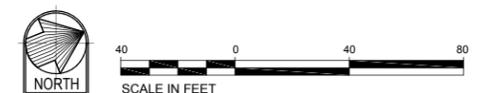




©2018 Belt Collins Hawaii LLC. M.D.T.S. Complete Streets/2017.71.0300/093.ai A 24Oct2018 6

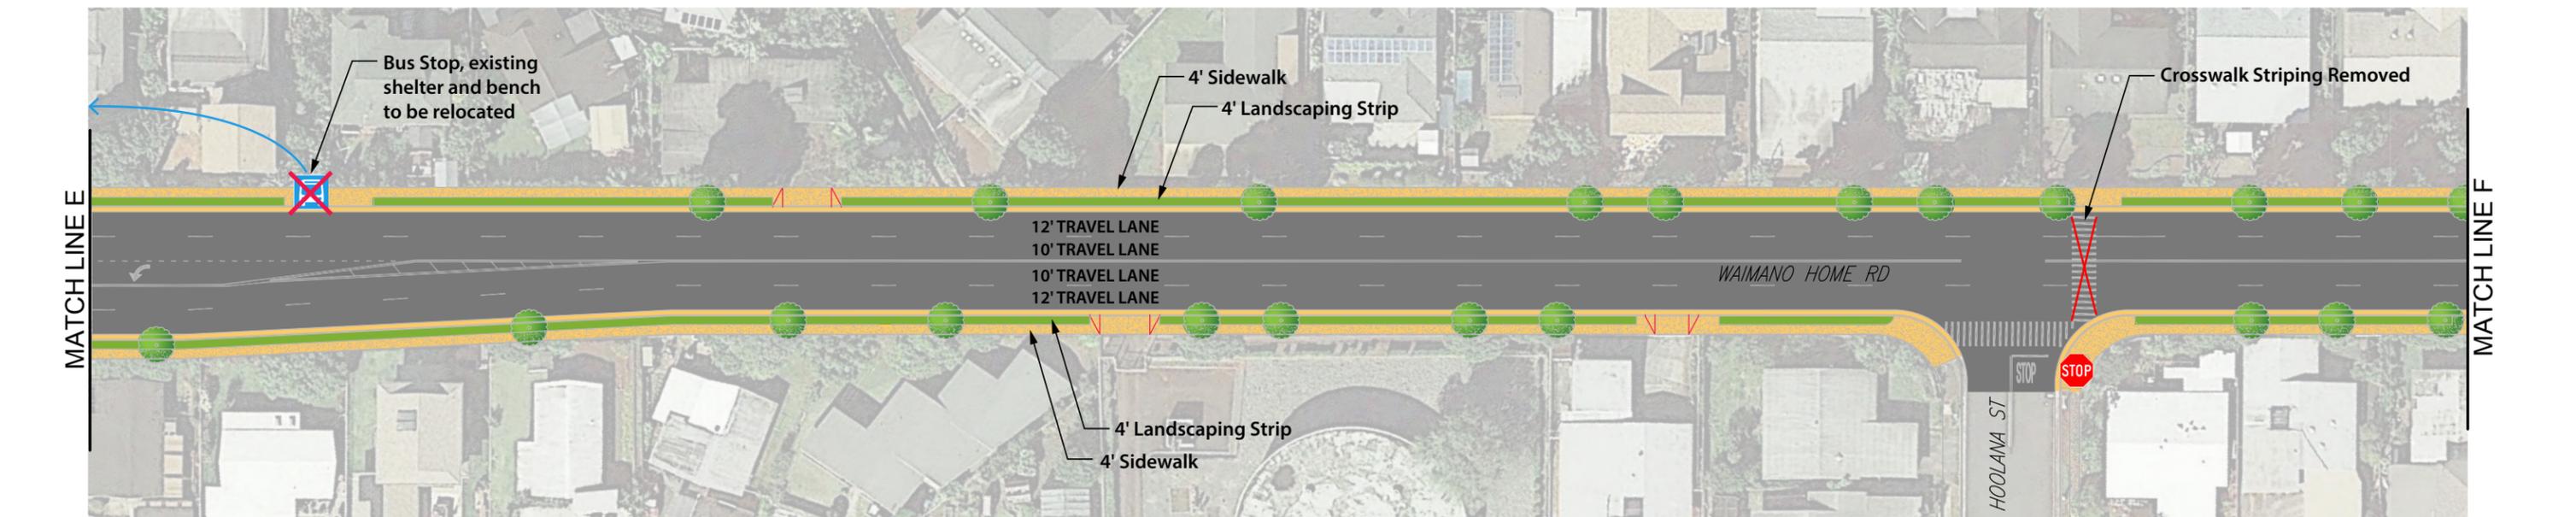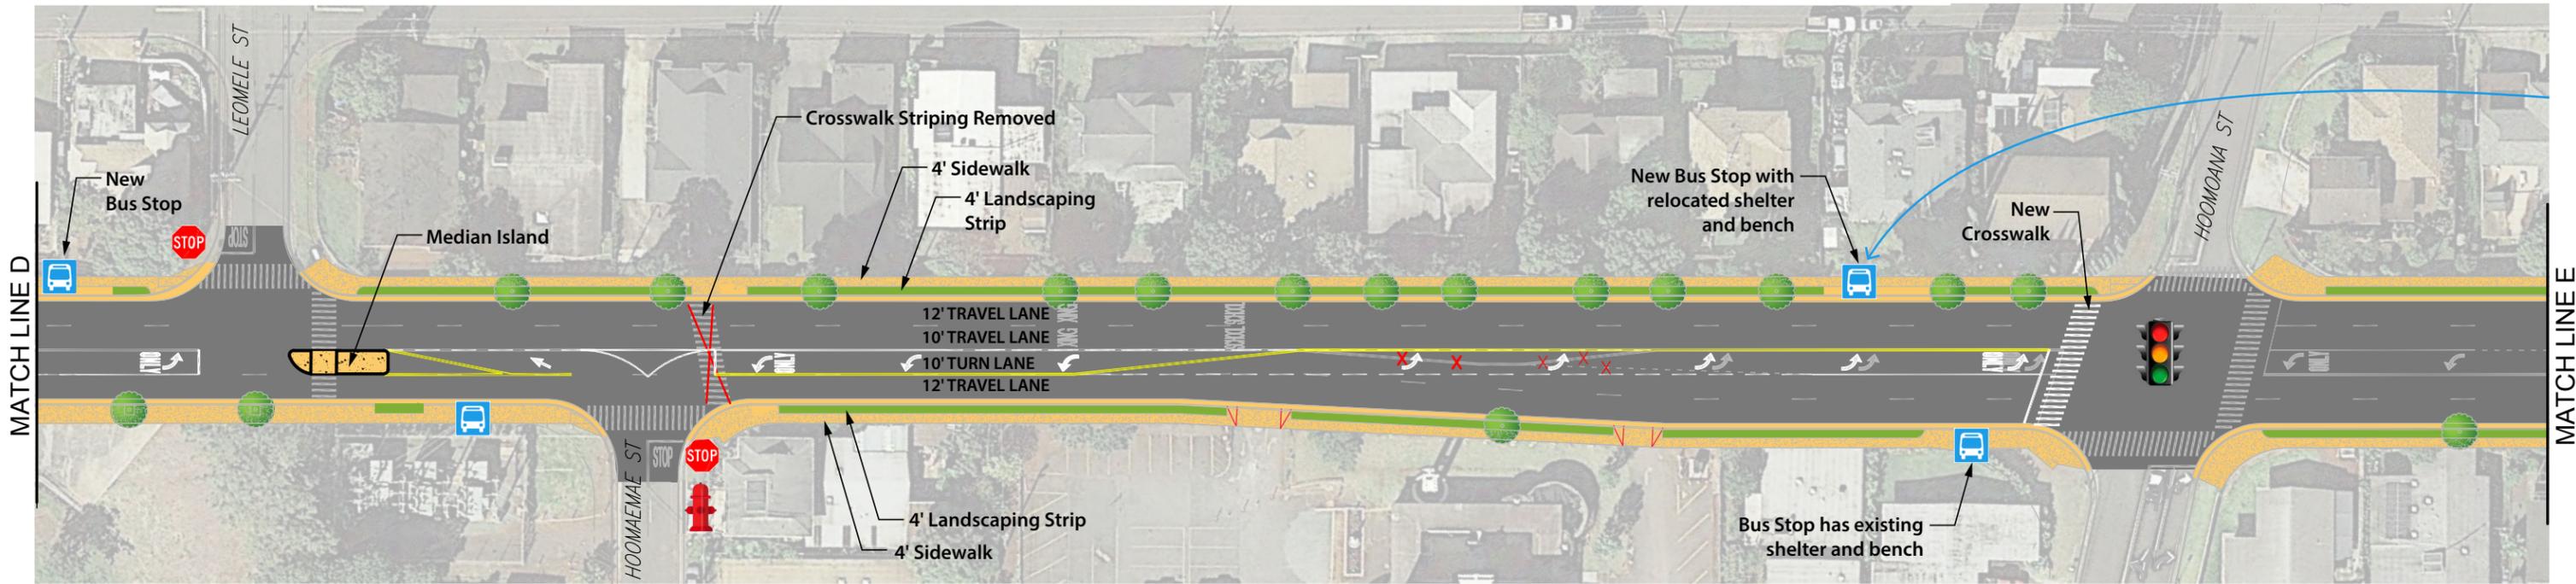


### LEGEND

-  Signalized Intersection
-  Fire Hydrant
-  Bike Lane
-  Raised Median Island
-  Stop Sign
-  Roadway with Crosswalk and stop lines
-  Tree
-  Bus Stop
-  Sidewalk with Driveway
-  Landscaping Strip

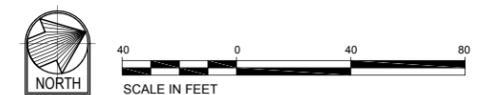




©2018 Belt Collins Hawaii LLC. MDT5 Complete Streets/2017.71.0300/094.ai A 24Oct2018 7

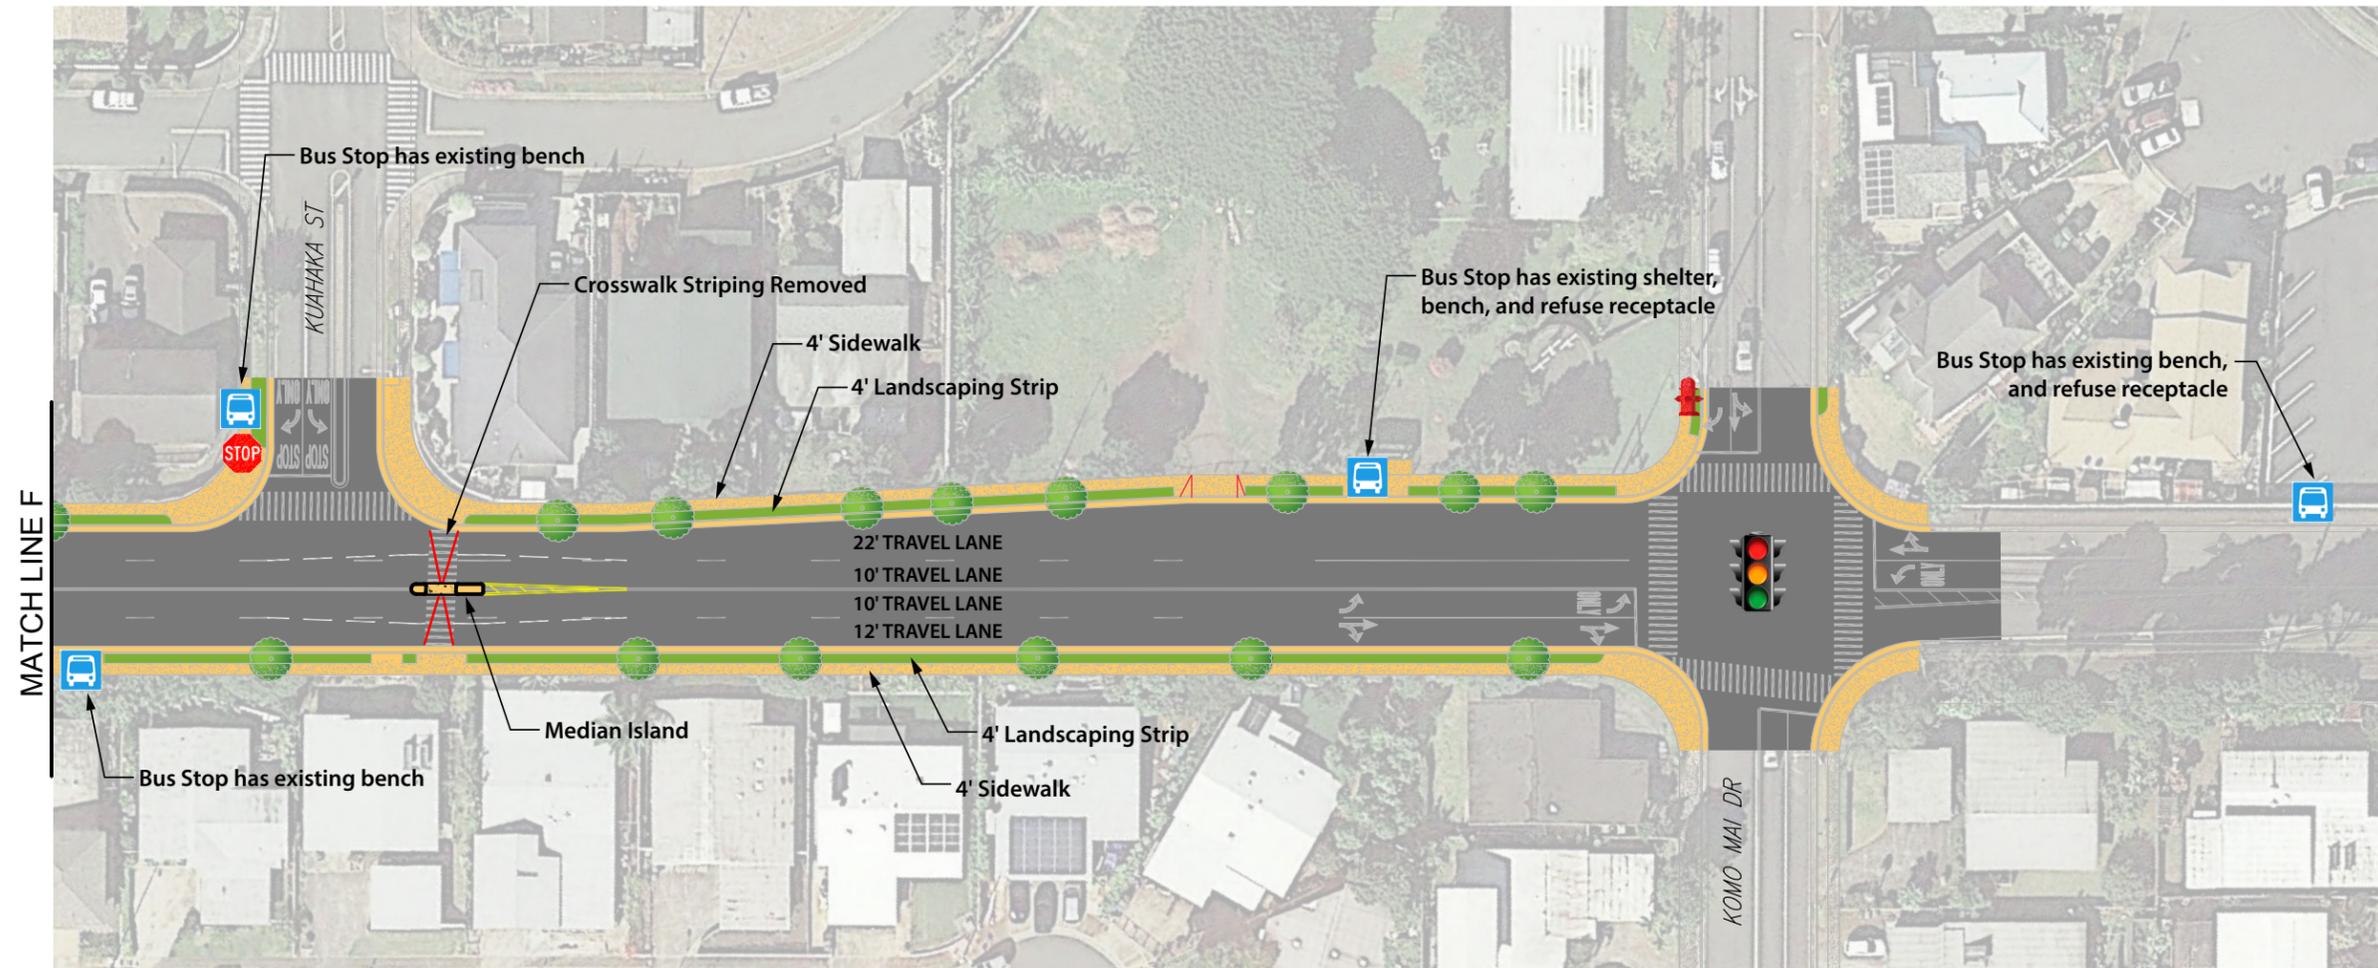



### LEGEND

-  Signalized Intersection
-  Stop Sign
-  Bus Stop
-  Fire Hydrant
-  Roadway with Crosswalk and stop lines
-  Sidewalk with Driveway
-  Tree
-  Landscaping Strip

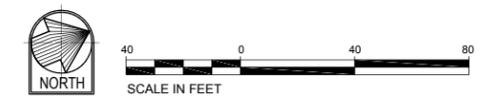



©2017 Belt Collins Hawaii LLC. M.D.T.S Complete Streets/2017.71.0300/095.ai A 24Oct2018 3

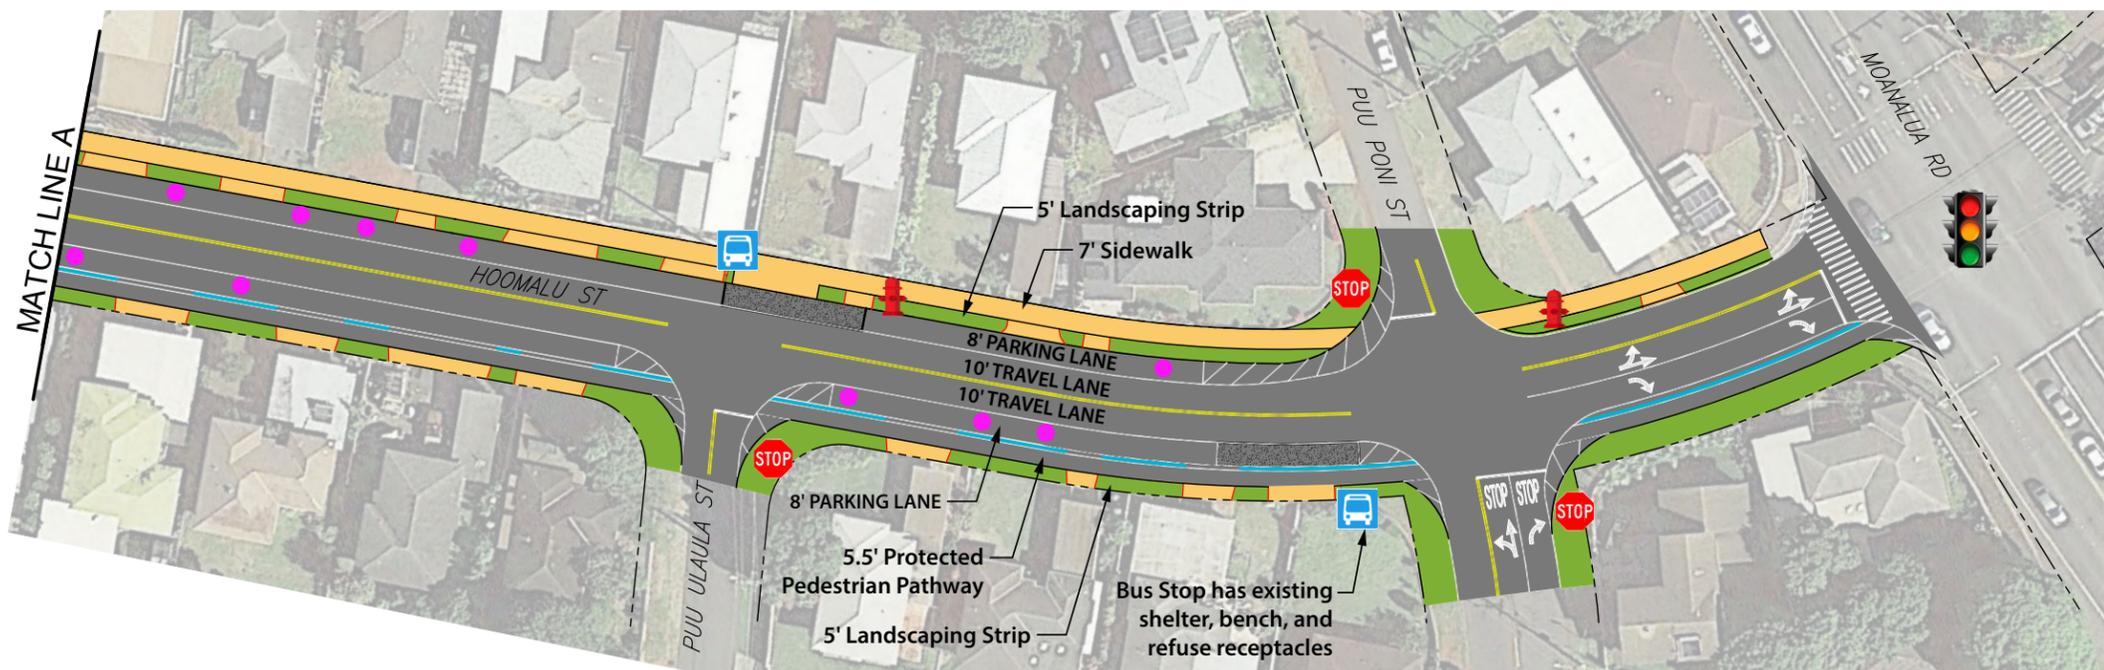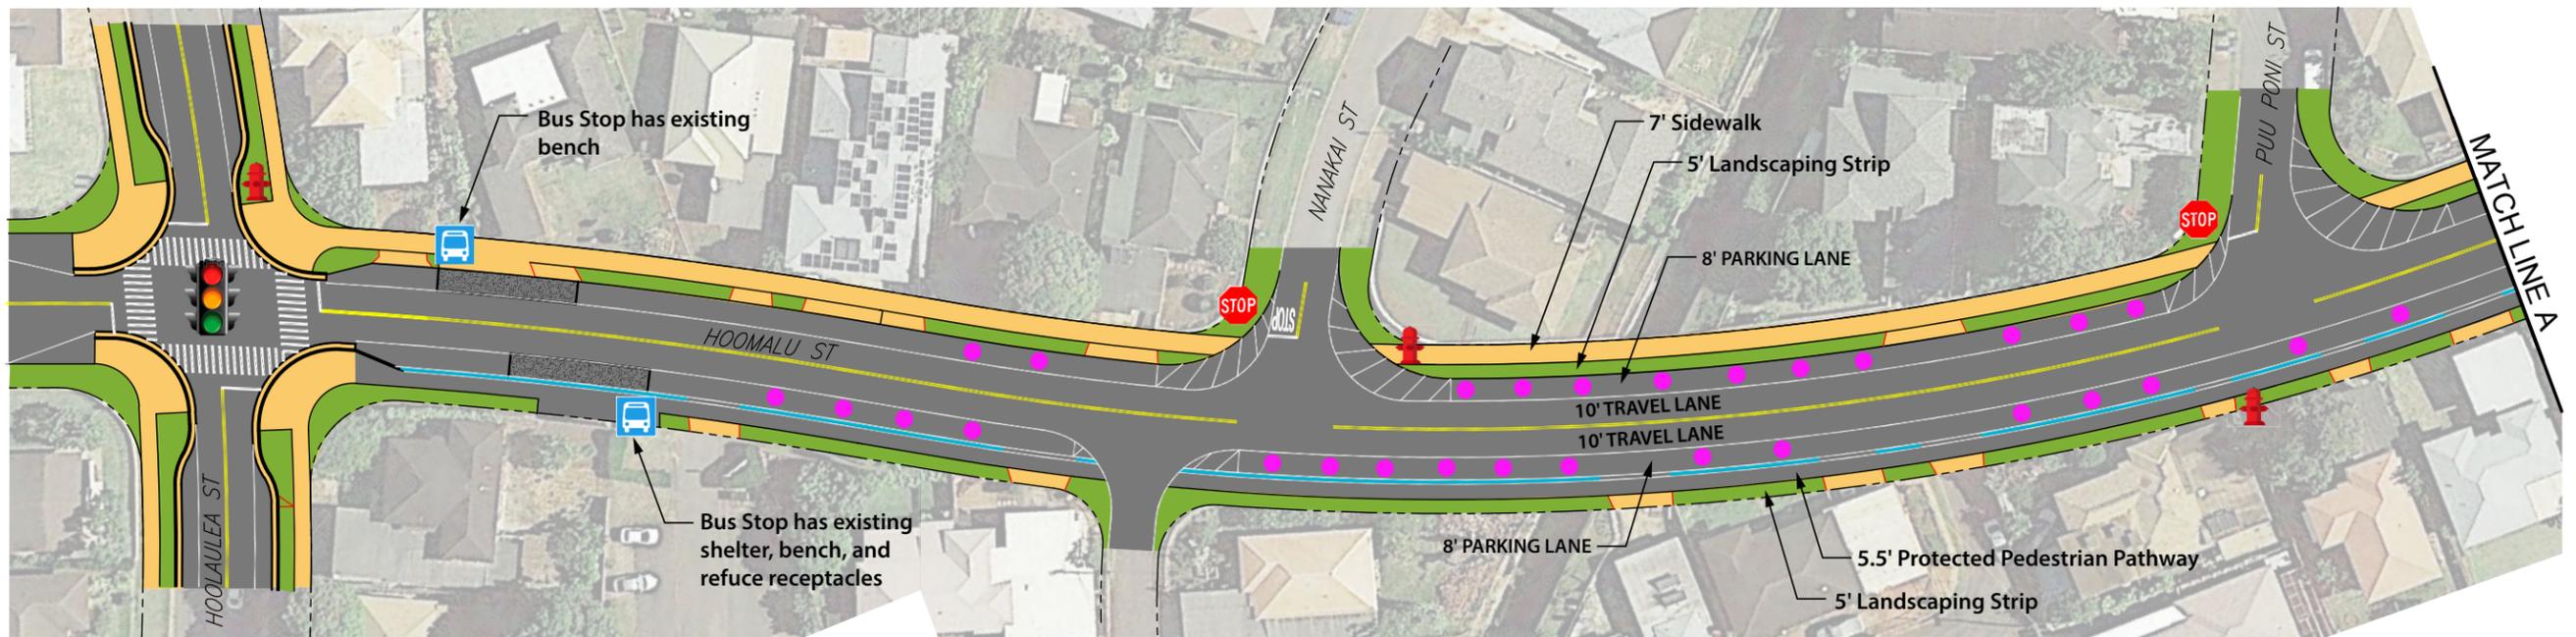

### LEGEND


- |                         |                                       |                               |
|-------------------------|---------------------------------------|-------------------------------|
| Signalized Intersection | Fire Hydrant                          | Landscaping Strip             |
| Stop Sign               | Roadway with Crosswalk and stop lines | Asphalt Berm                  |
| Existing Bus Stop       | Sidewalk with Driveway                | New Parking Space (39 spaces) |



# ALTERNATIVE 1: BIKE LANES

## HOO LAULEA STREET: Hoomalu Street to Moanalua Road

©2018 Belt Collins Hawaii LLC. MDTS Complete Streets/2017.71.0300.096.ai A 24Oct2018 5

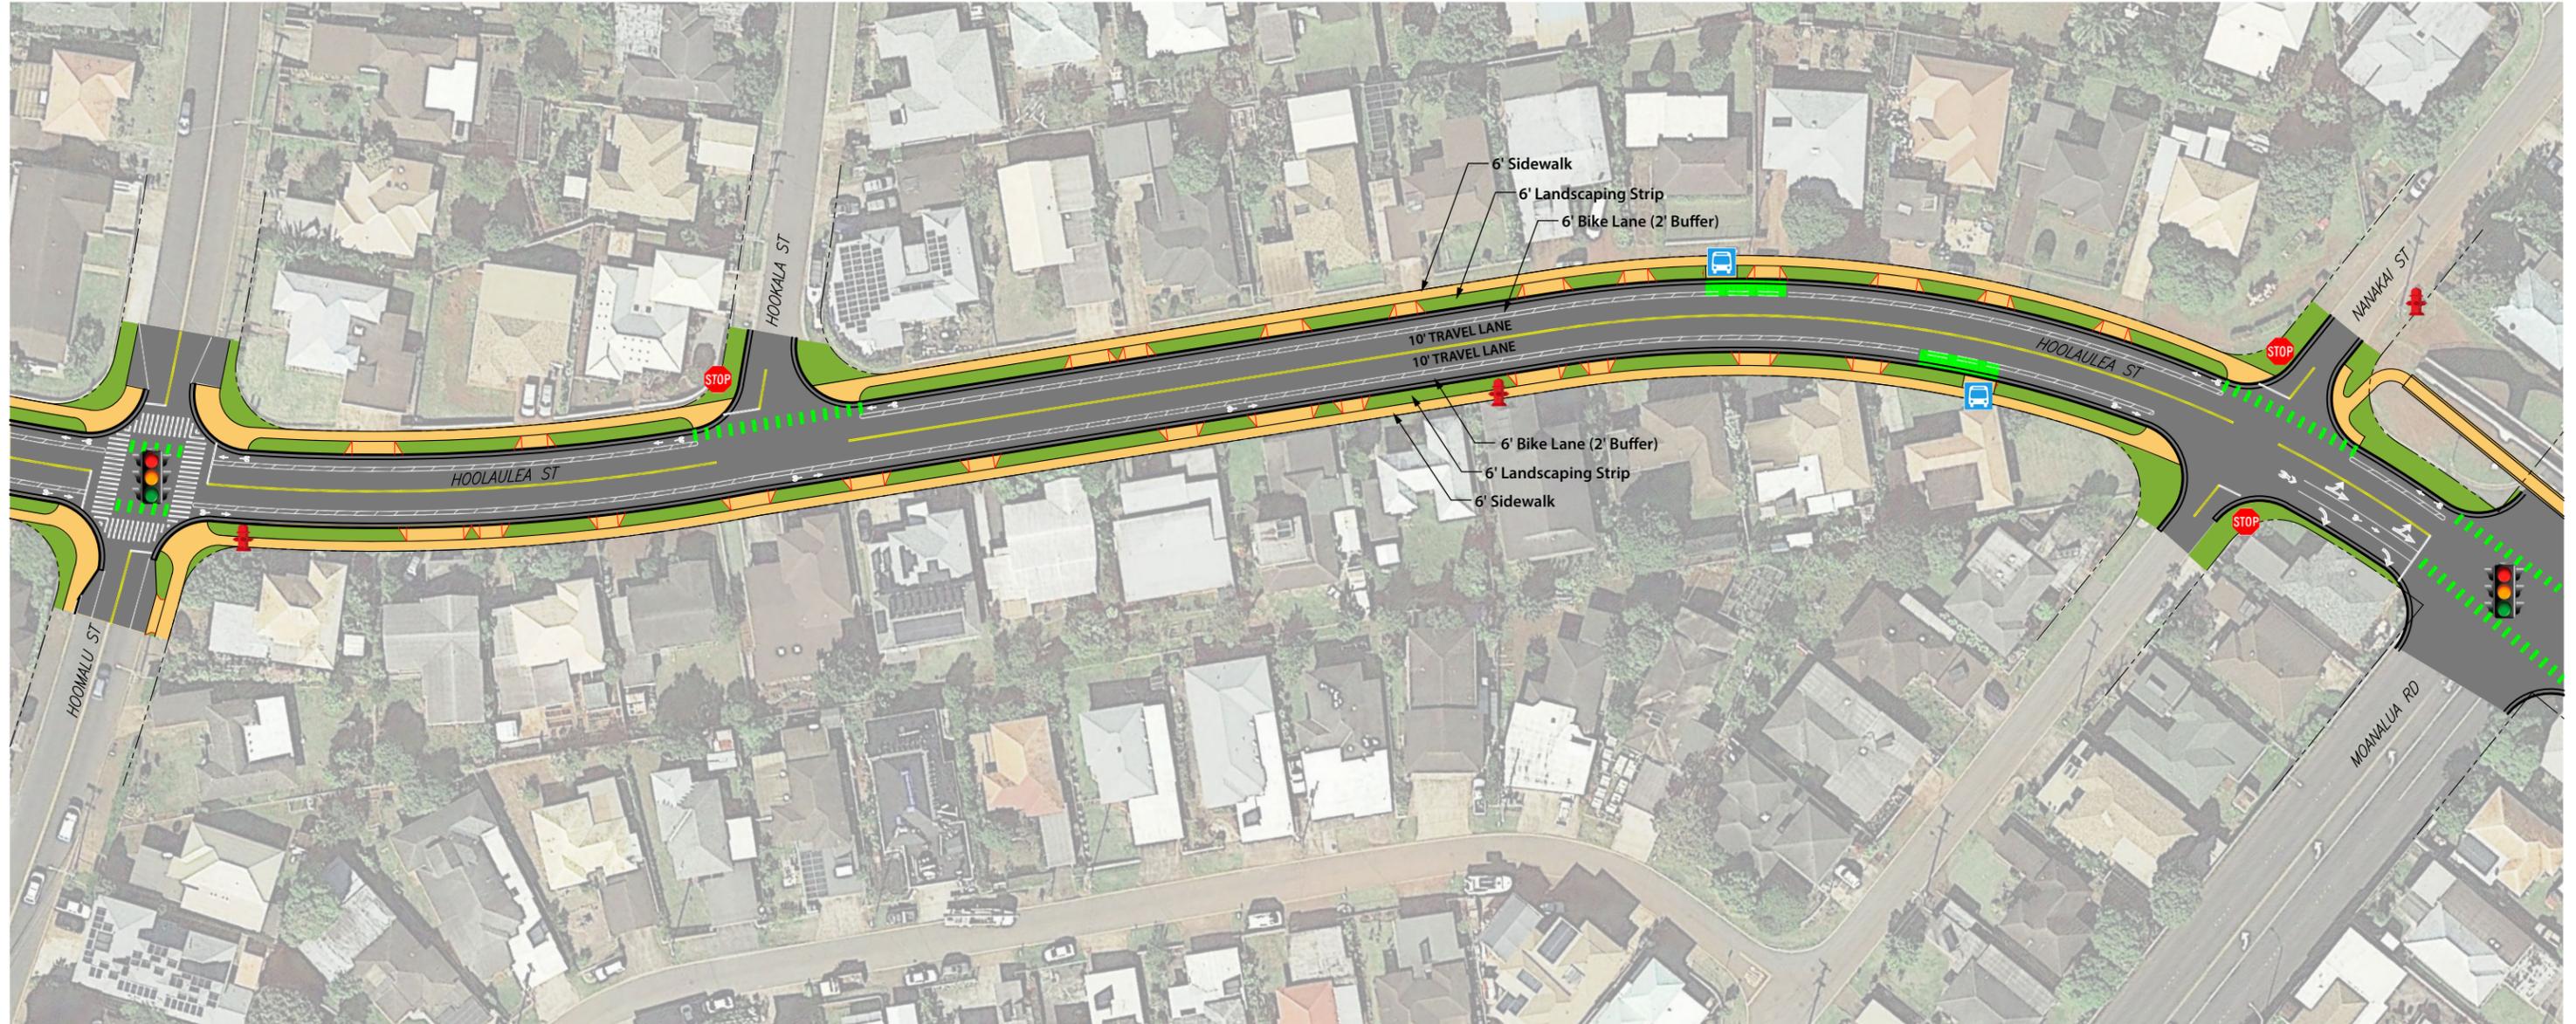

### LEGEND



Signalized Intersection



Stop Sign



Existing Bus Stop



Fire Hydrant



Roadway with Crosswalk and stop lines



Sidewalk with Driveway



Bike Lane



Landscaping Strip



Bicycle Conflict Stripe


Honolulu COMPLETE STREETS  
PEARL CITY



# ALTERNATIVE 2: ON STREET PARKING

## HOO LAULEA STREET: Hoomalu Street to Moanalua Road

©2018 Belt Collins Hawaii LLC. MDTs Complete Streets/2017.71.0300/097.at A 24Oct2018.4

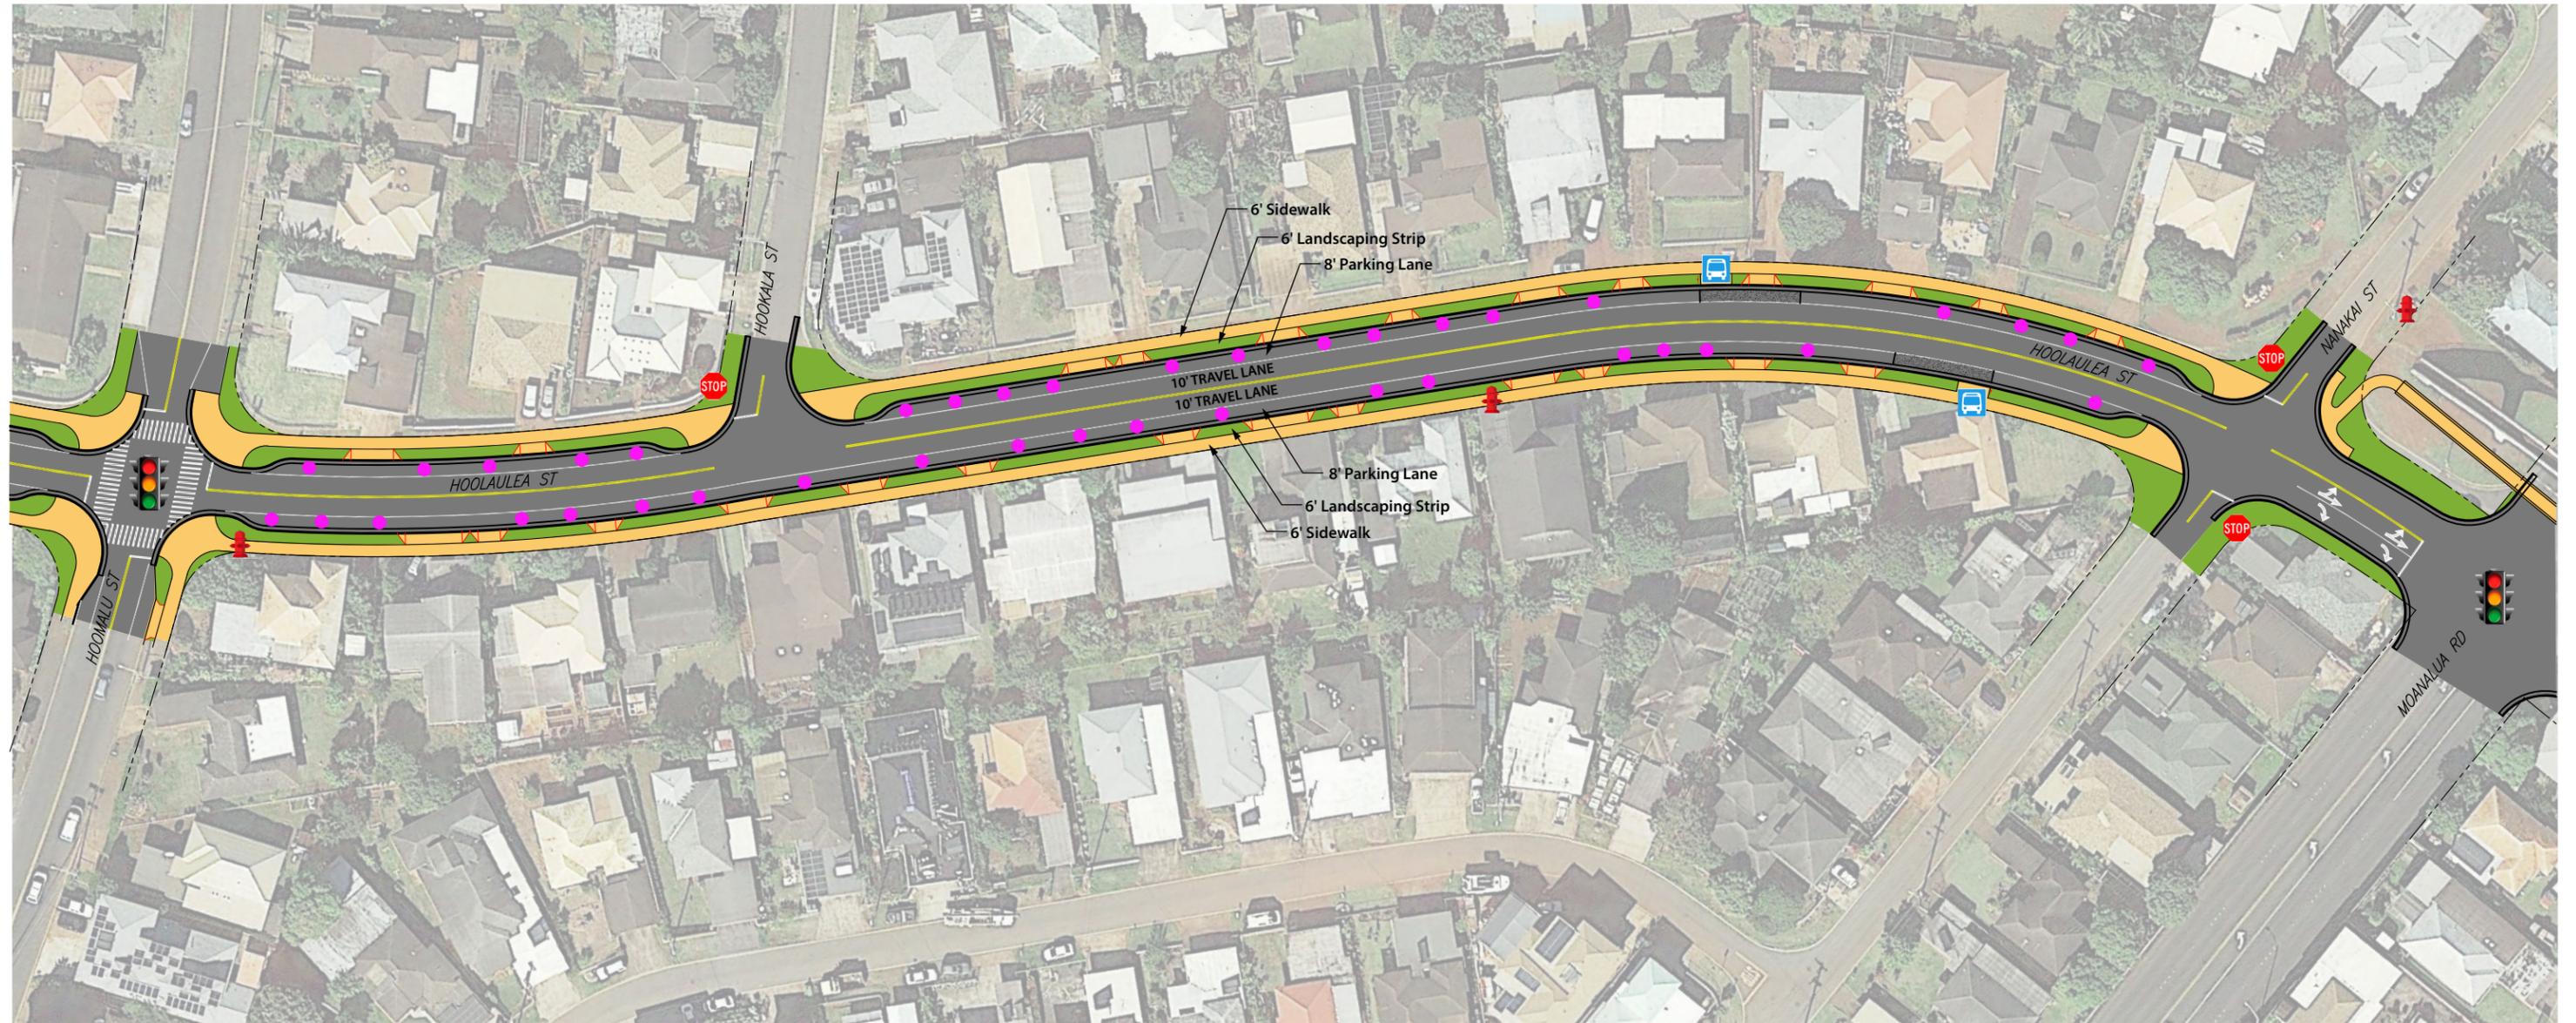

### LEGEND



Signalized Intersection



Stop Sign



Existing Bus Stop



Fire Hydrant



New Parking Space (40 spaces)



Roadway with Crosswalk and stop lines



Sidewalk with Driveway



Bike Lane



Landscaping Strip



Bicycle Conflict Stripe

Honolulu COMPLETE STREETS  
PEARL CITY




SCALE IN FEET  
0 40 80

# ALTERNATIVE 3: ON STREET PARKING AND BIKE LANE

## HOOLAULEA STREET: Hoomalu Street to Moanalua Road

©2018 Belt Collins Hawaii LLC. MDTS Complete Streets/2017.71.0300/098.ai A 24Oct2018 6

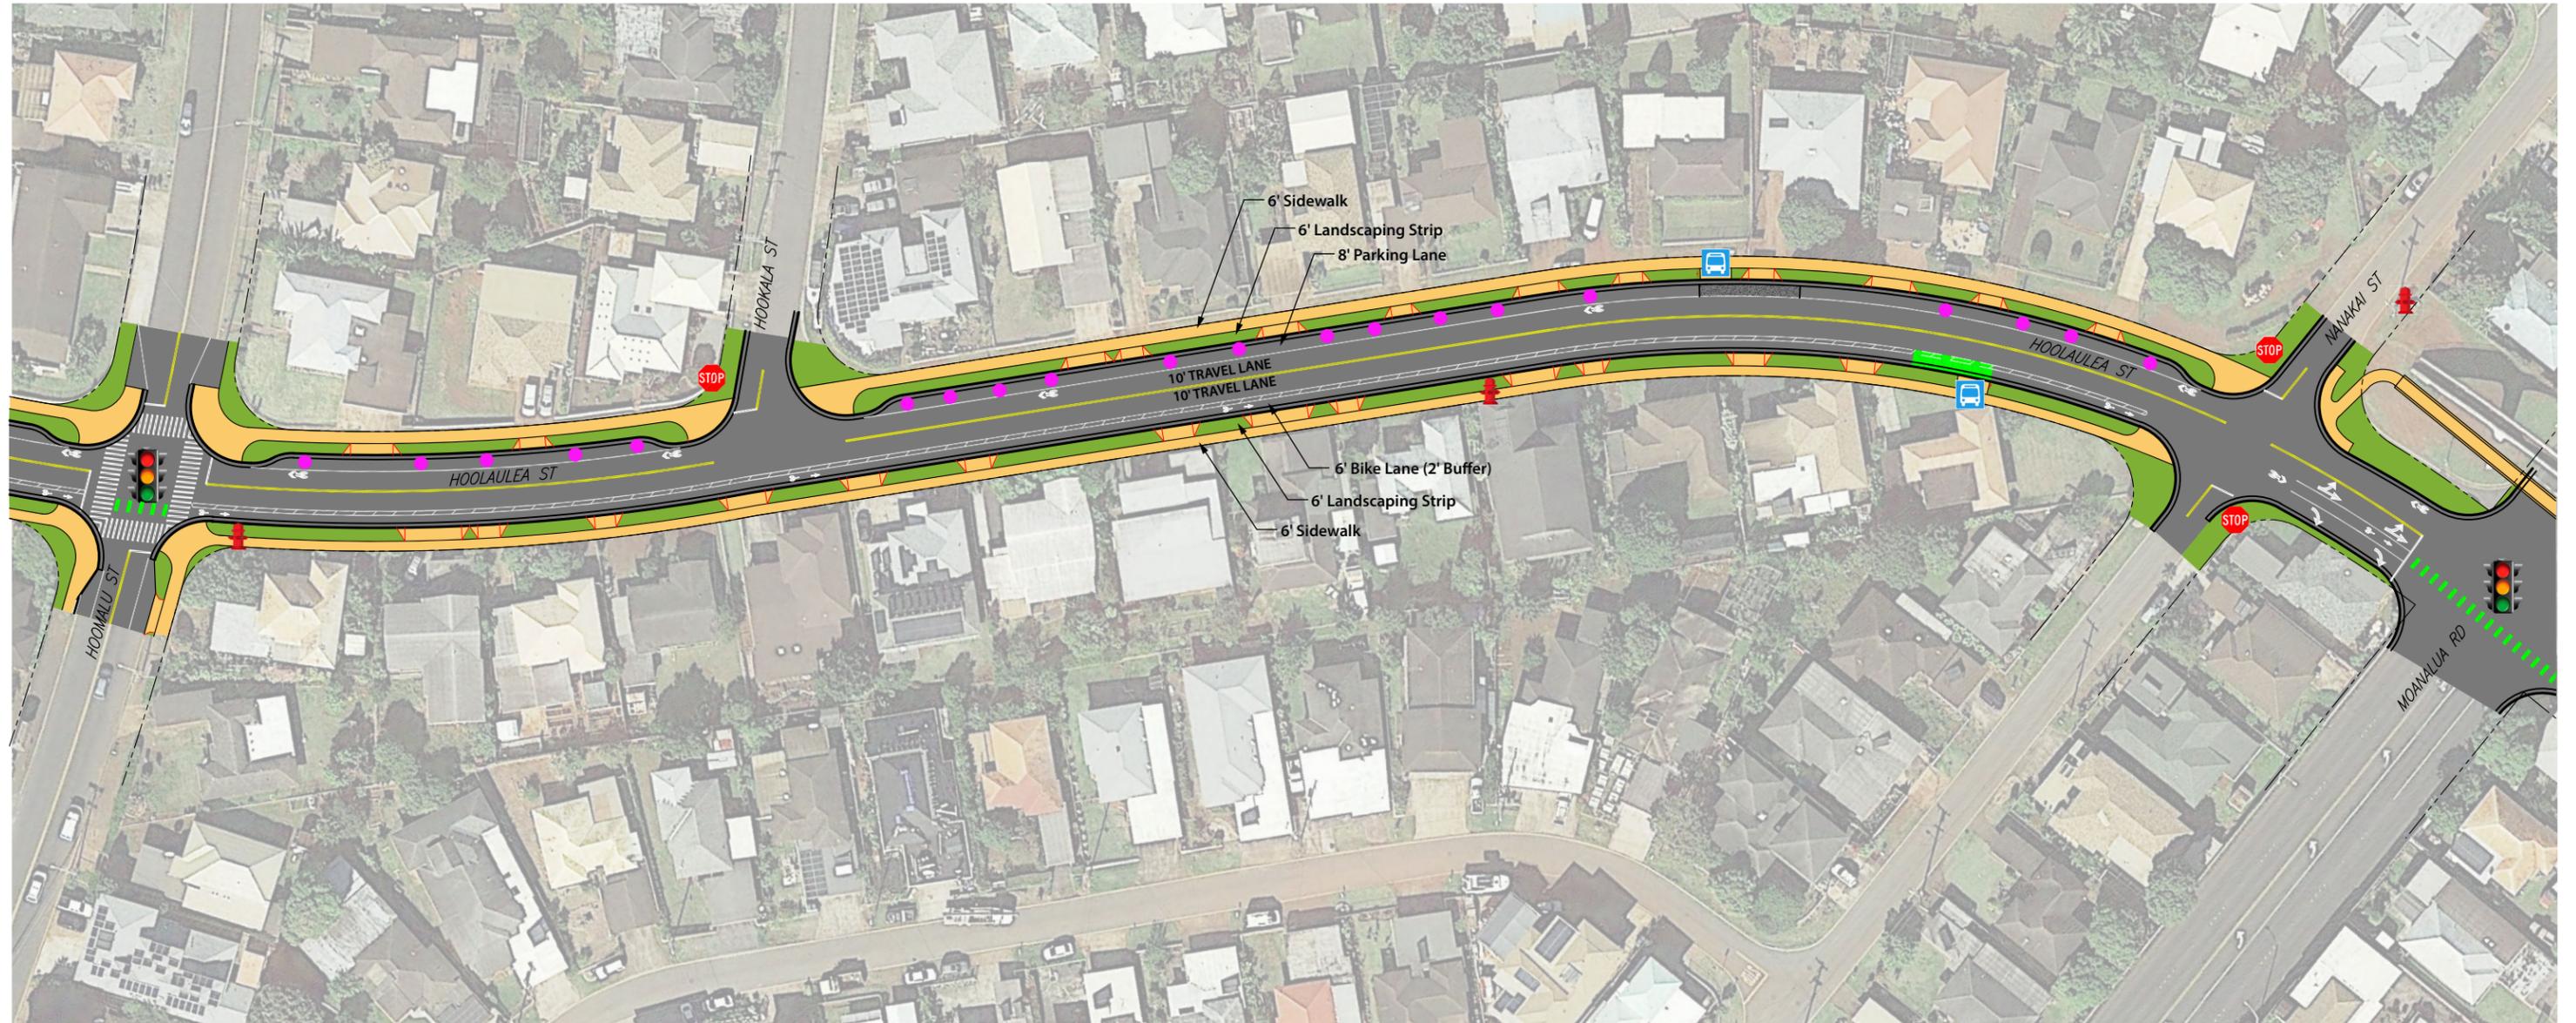

### LEGEND



Signalized Intersection



Stop Sign



Existing Bus Stop



Fire Hydrant



New Parking Space (20 spaces)



Roadway with  
Crosswalk and stop lines



Sidewalk with Driveway



Bike Lane



Bike Sharrow



Landscaping Strip



Bicycle Conflict Stripe

Honolulu COMPLETE STREETS  
PEARL CITY



SCALE IN FEET  
0 40 80

# CONCEPT PHOTO VISIONS



©2018 Belt Collins Hawaii LLC. M.D.T.S Complete Streets/2017.71.0300/099.ai A 24Oct2018 3



EXISTING

## HOOLAULEA STREET



EXISTING

## WAIMANO HOME ROAD



CONCEPTUAL



CONCEPTUAL