
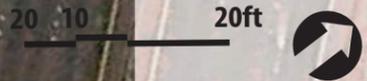


Nuuanu Ave/School St
Average Delay (Year 2037)
AM: 47 Sec
PM: 38 Sec

| Number of Parking spots | | |
|-------------------------|--------|-------|
| School St to Kuakini St | Before | After |
| WB (toward Makai) | 5 | 9 |
| EB (toward Mauka) | 14 | 0 |

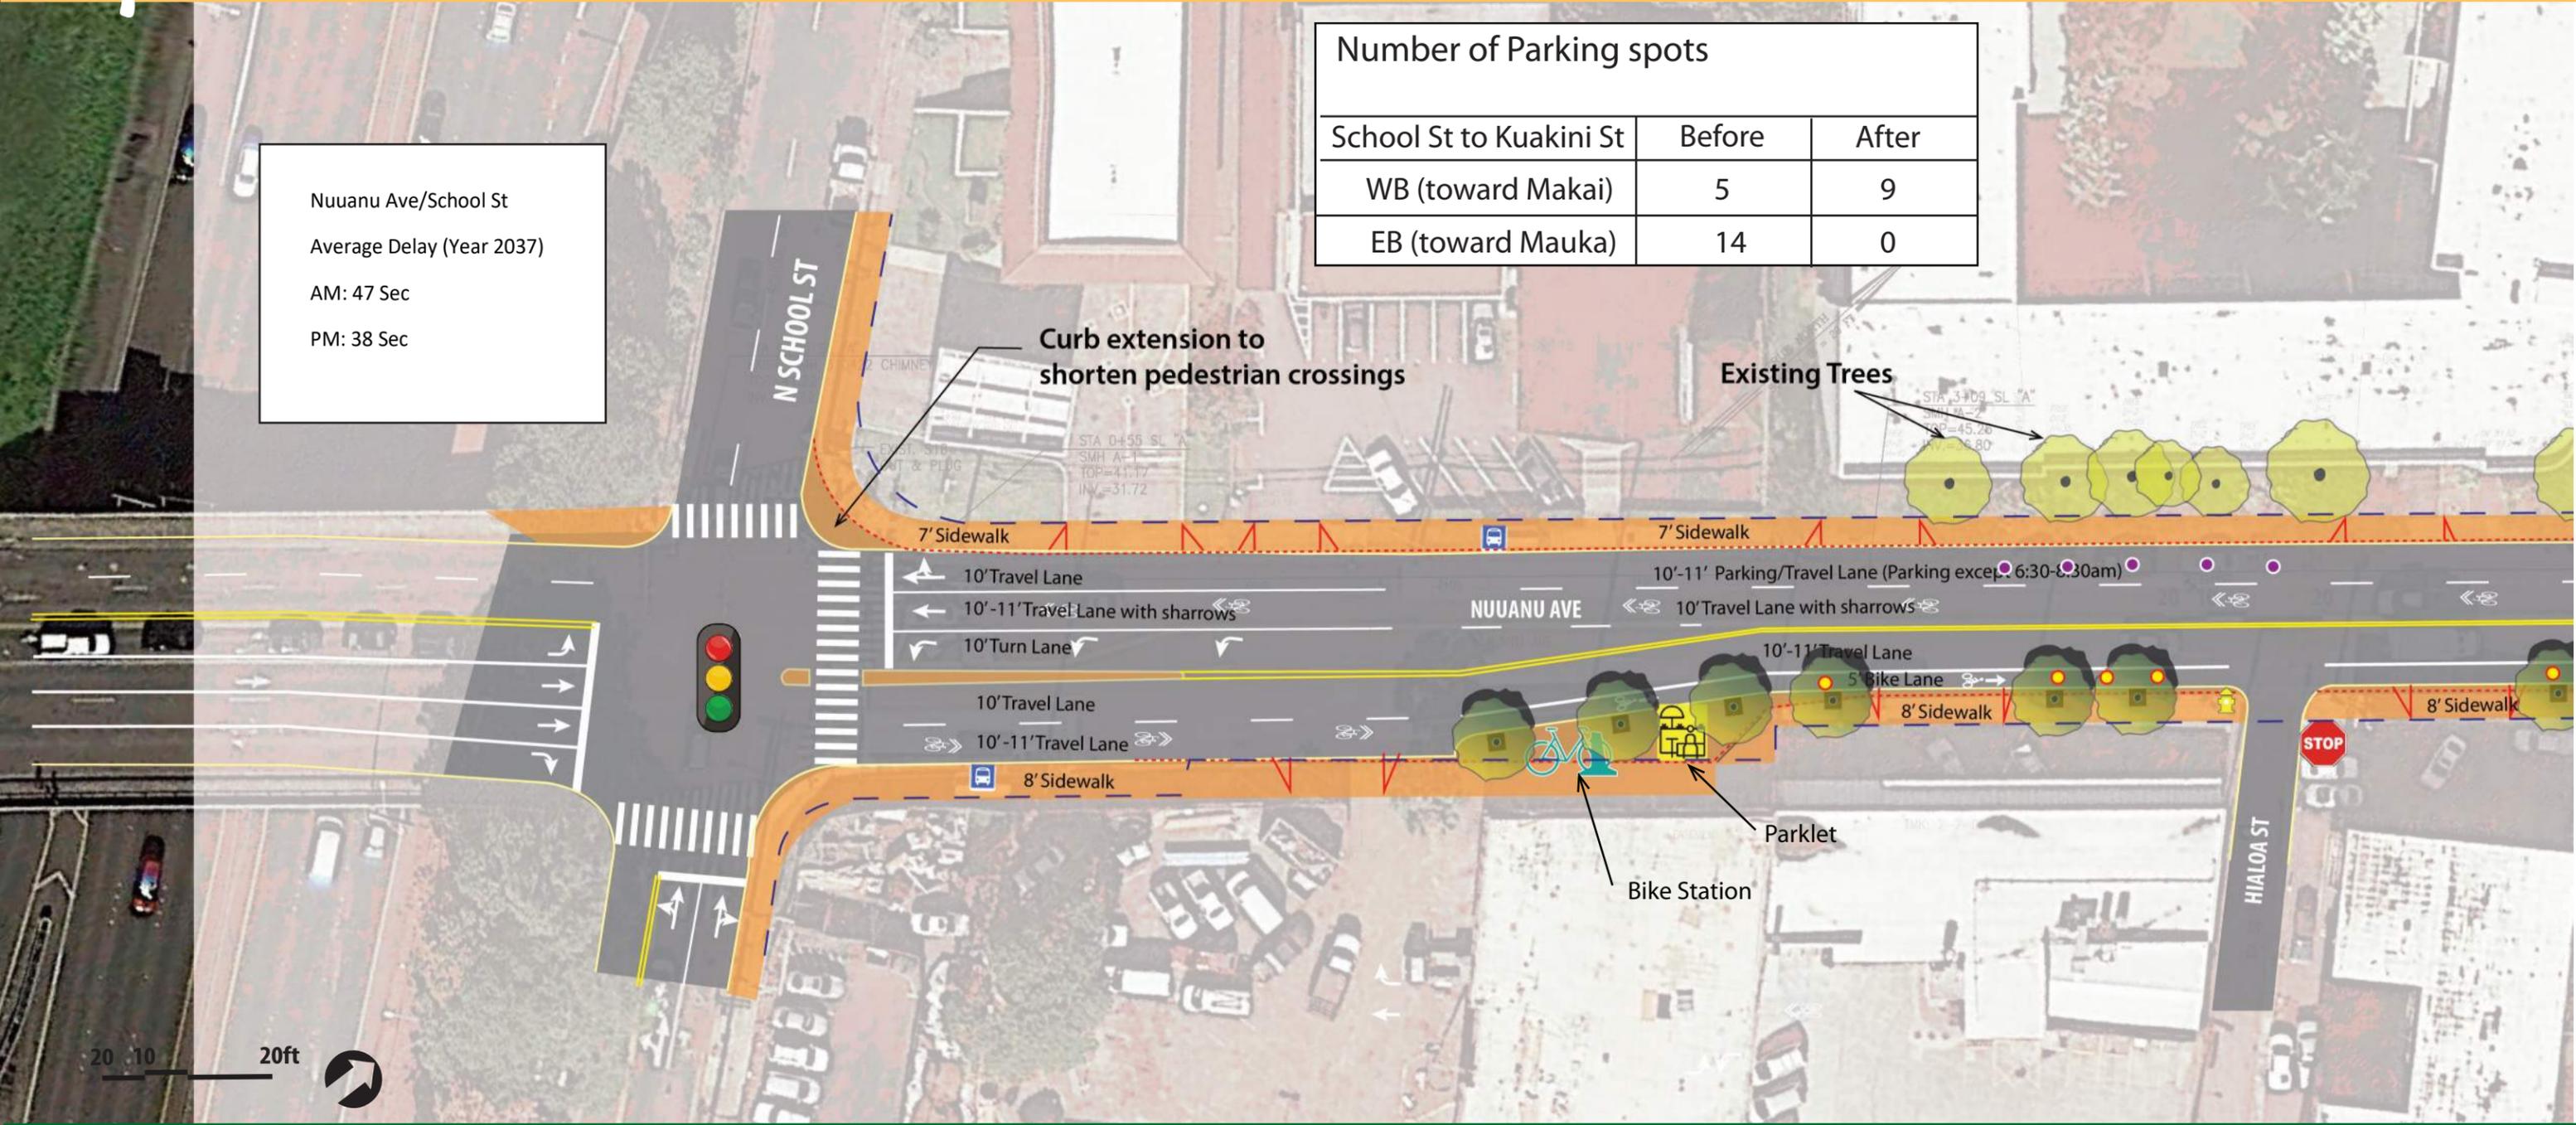

Nuuanu Ave Proposed Improvements Alternative 1 1

Legend:

- Signalized Intersection
- Retain existing parking spot
- Roadway (Gray) with Crosswalk and Stop Lines (Bold White)
- Sidewalk (Orange) with Driveway (Redlines) Landscape strip (green) with street tree
- Stop Sign
- Removed existing parking spot
- Bike Lane
- Raised Median with Landscaping
- Bus Stop
- New parking spot
- Bike Sharrow
- Street tree with tree well
- Fire Hydrant
- Existing Curb Line
- Existing Tree



Nuuanu Ave Proposed Improvements Alternative 1

Legend:

- | | | | | | | | |
|--|-------------------------|--|-------------------------------|--|---|--|---|
| | Signalized Intersection | | Retain existing parking spot | | Roadway (Gray) with Crosswalk and Stop Lines (Bold White) | | Sidewalk (Orange) with Driveway (Redlines) Landscape strip (green) with street tree |
| | Stop Sign | | Removed existing parking spot | | Bike Lane | | Raised Median with Landscaping |
| | Bus Stop | | New parking spot | | Bike Sharrow | | Street tree with tree well |
| | Fire Hydrant | | Existing Curb Line | | | | Existing Tree |

| Number of Parking spots | | |
|-------------------------|--------|-------|
| Kuakini St to Judd St | Before | After |
| WB (toward Makai) | 14 | 2 |
| EB (toward Mauka) | 17 | 8 |

Nuuanu Ave/Kuakini St
 Average Delay (Year 2037)
 AM: 47 Sec
 PM: 50 Sec


Case B Crosswalk
 (See Complete Streets Manual
 table 5-1)



Nuuanu Ave Proposed Improvements Alternative 1

Legend:


- Signalized Intersection
- Stop Sign
- Bus Stop
- Fire Hydrant
- Retain existing parking spot
- Removed existing parking spot
- New parking spot
- Existing Curb Line
- Roadway (Gray) with Crosswalk and Stop Lines (Bold White)
- Bike Lane
- Bike Sharrow
- Sidewalk (Orange) with Driveway (Redlines) Landscape strip (green) with street tree
- Raised Median with Landscaping
- Street tree with tree well
- Existing Tree

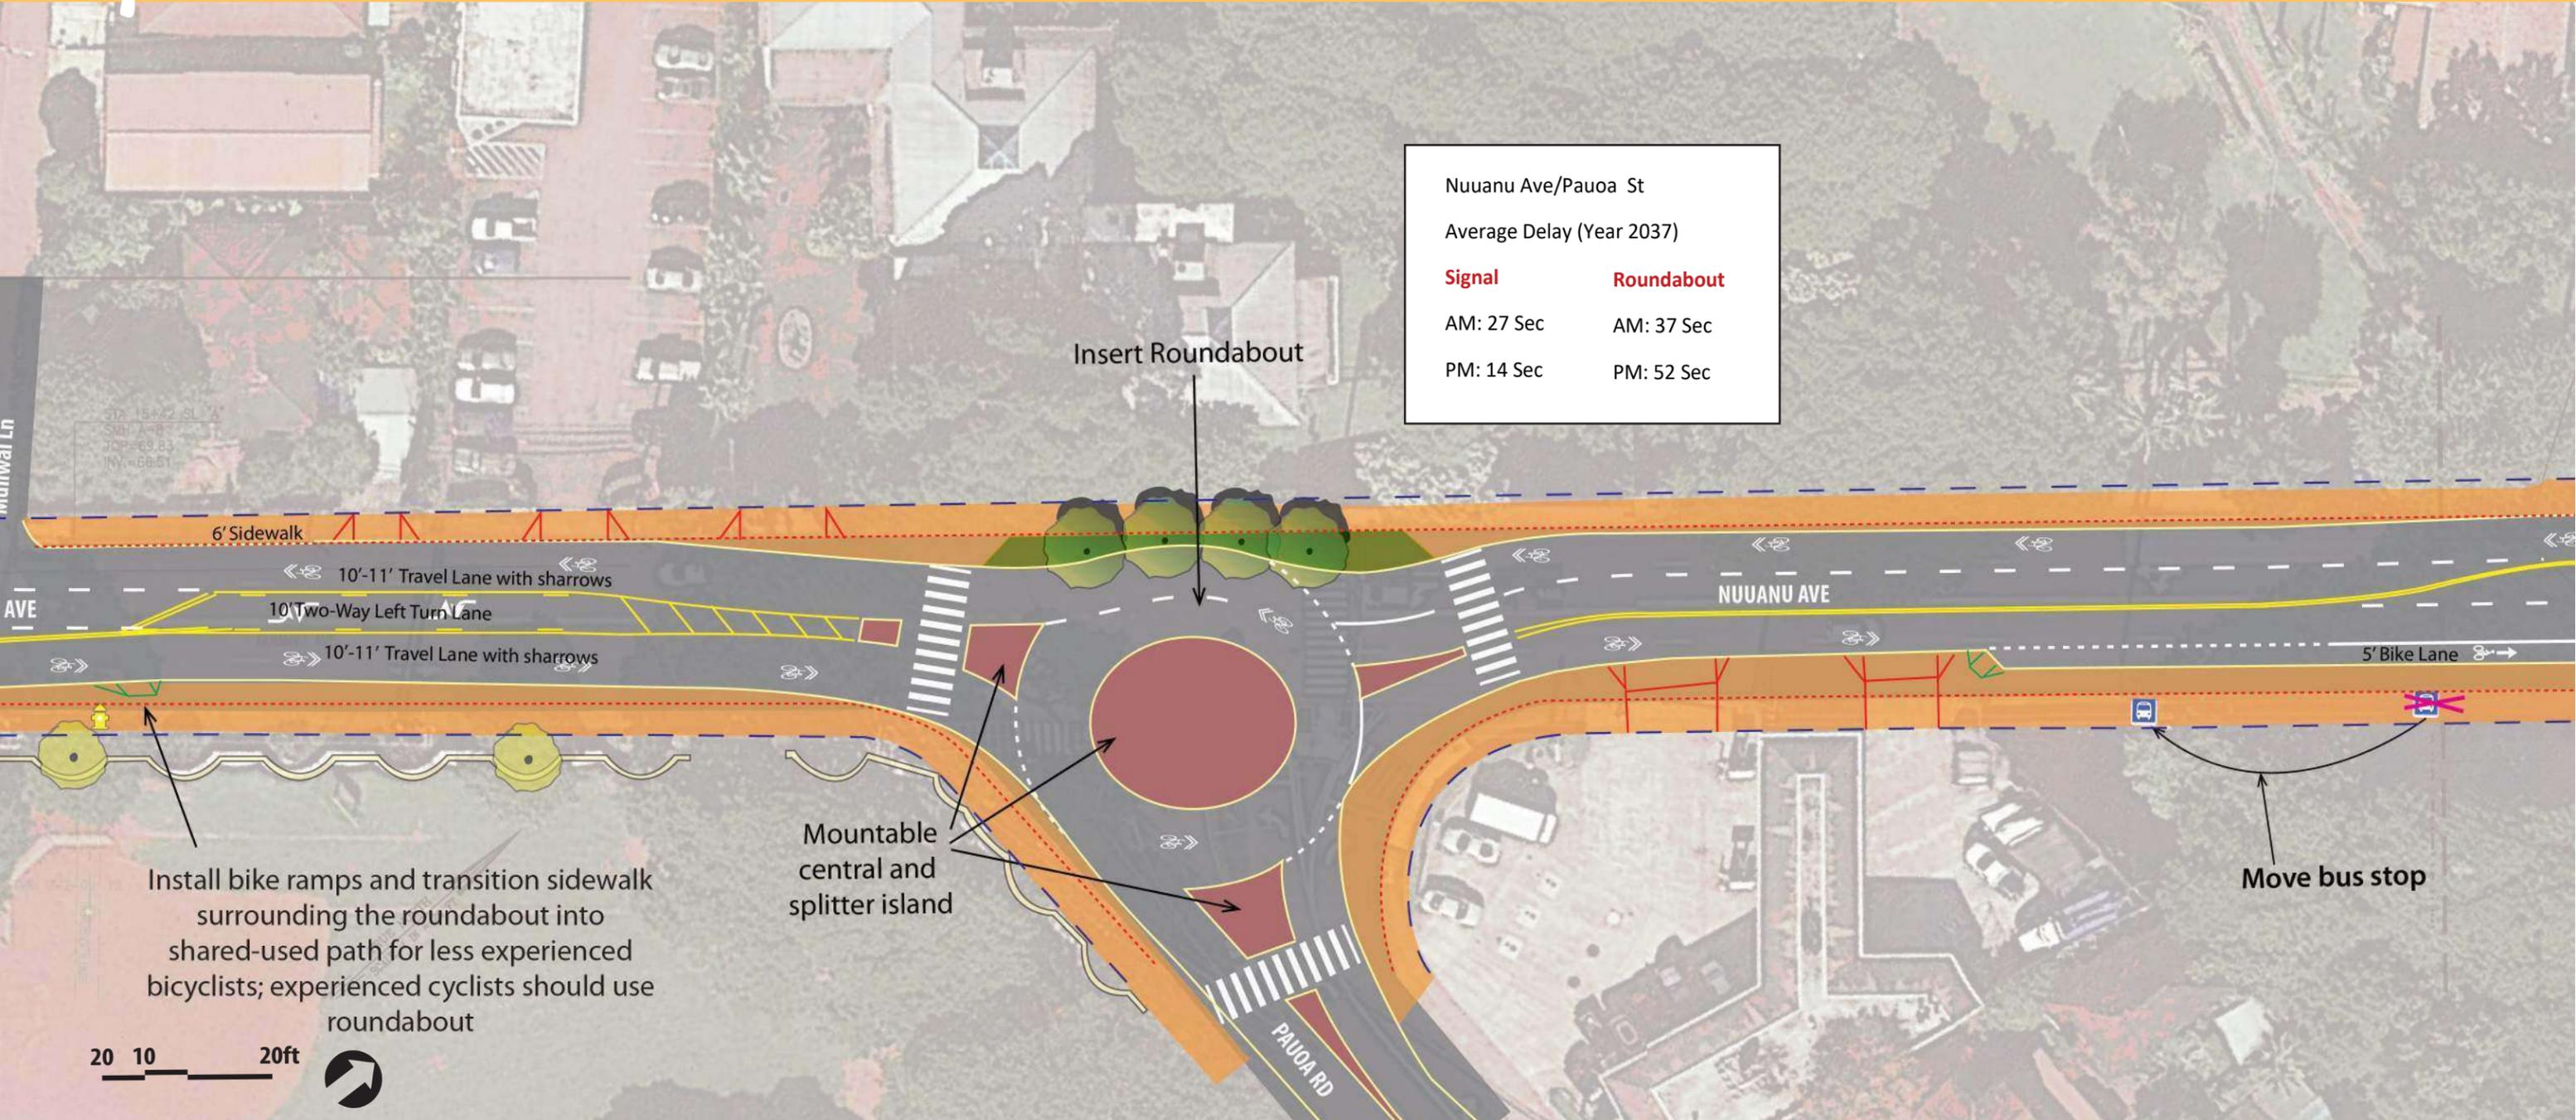

Nuuanu Ave Proposed Improvements Alternative 1

Legend:

- Signalized Intersection
- Retain existing parking spot
- Roadway (Gray) with Crosswalk and Stop Lines (Bold White)
- Sidewalk (Orange) with Driveway (Redlines) Landscape strip (green) with street tree
- Stop Sign
- Removed existing parking spot
- Bike Lane
- Raised Median with Landscaping
- Bus Stop
- New parking spot
- Bike Sharrow
- Street tree with tree well
- Fire Hydrant
- Existing Curb Line
- Existing Tree

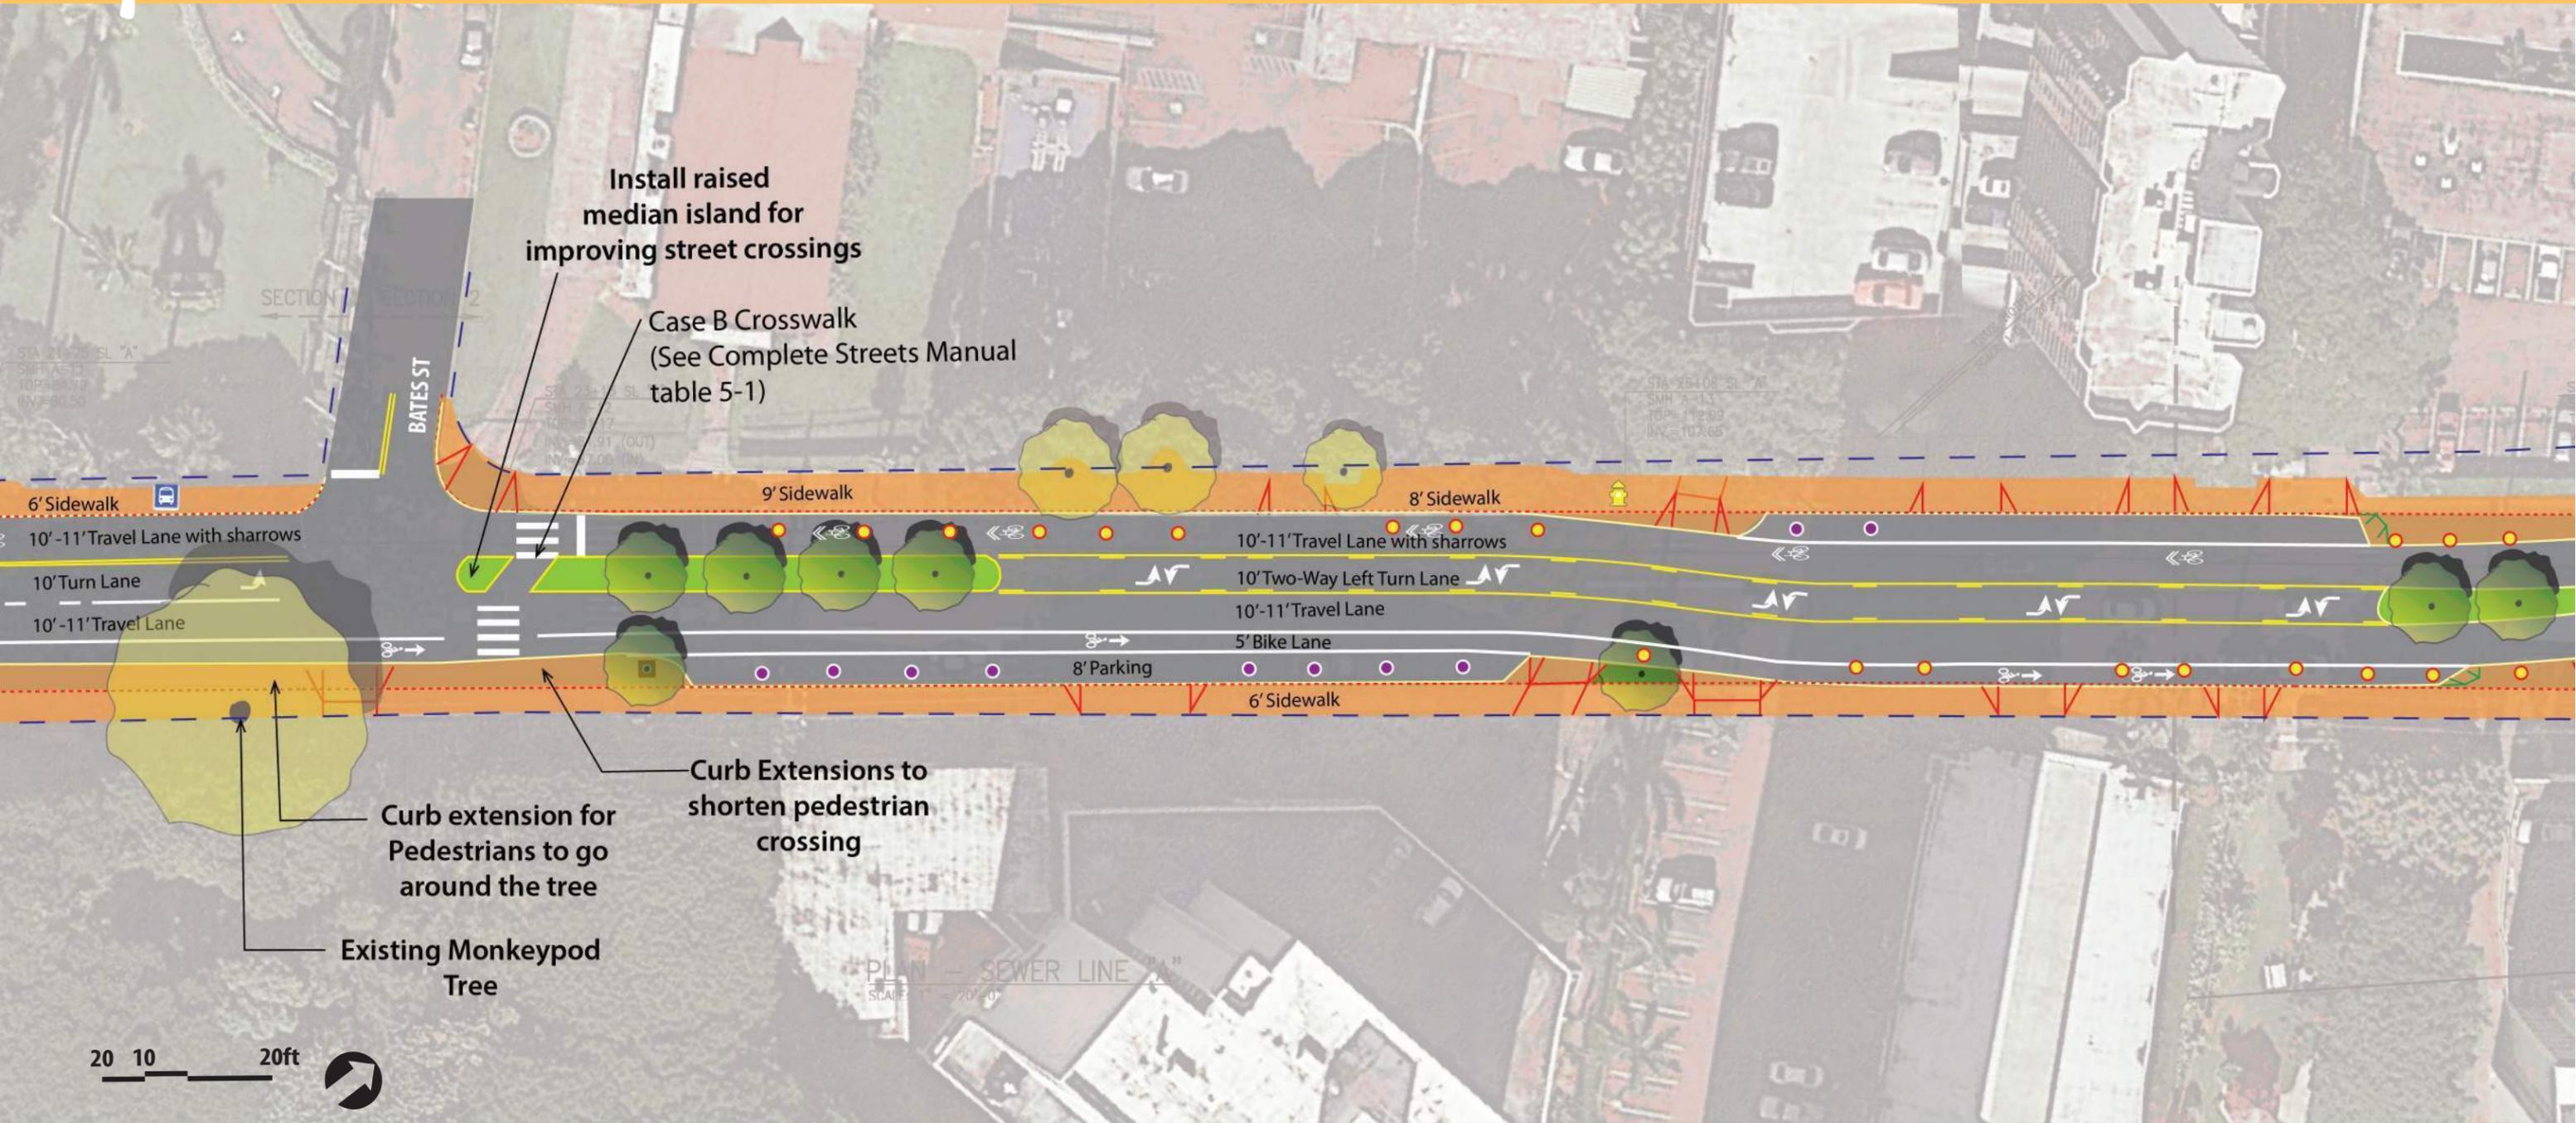

Nuuanu Ave Proposed Improvements Alternative 1

Legend:

- | | | | | | | | |
|--|-------------------------|--|-------------------------------|--|---|--|---|
| | Signalized Intersection | | Retain existing parking spot | | Roadway (Gray) with Crosswalk and Stop Lines (Bold White) | | Sidewalk (Orange) with Driveway (Redlines) Landscape strip (green) with street tree |
| | Stop Sign | | Removed existing parking spot | | Bike Lane | | Raised Median with Landscaping |
| | Bus Stop | | New parking spot | | Bike Sharrow | | Street tree with tree well |
| | Fire Hydrant | | Existing Curb Line | | | | Existing Tree |


Nuuanu Ave/Judd St

Average Delay (Year 2037)

| Signal | Roundabout |
|------------|------------|
| AM: 30 Sec | AM: 30 Sec |
| PM: 20 Sec | PM: 10 Sec |

Number of Parking spots


| Judd St to Wyllie St | Before | After |
|----------------------|--------|-------|
| WB (toward Makai) | 27 | 31 |
| EB (toward Mauka) | 17 | 11 |

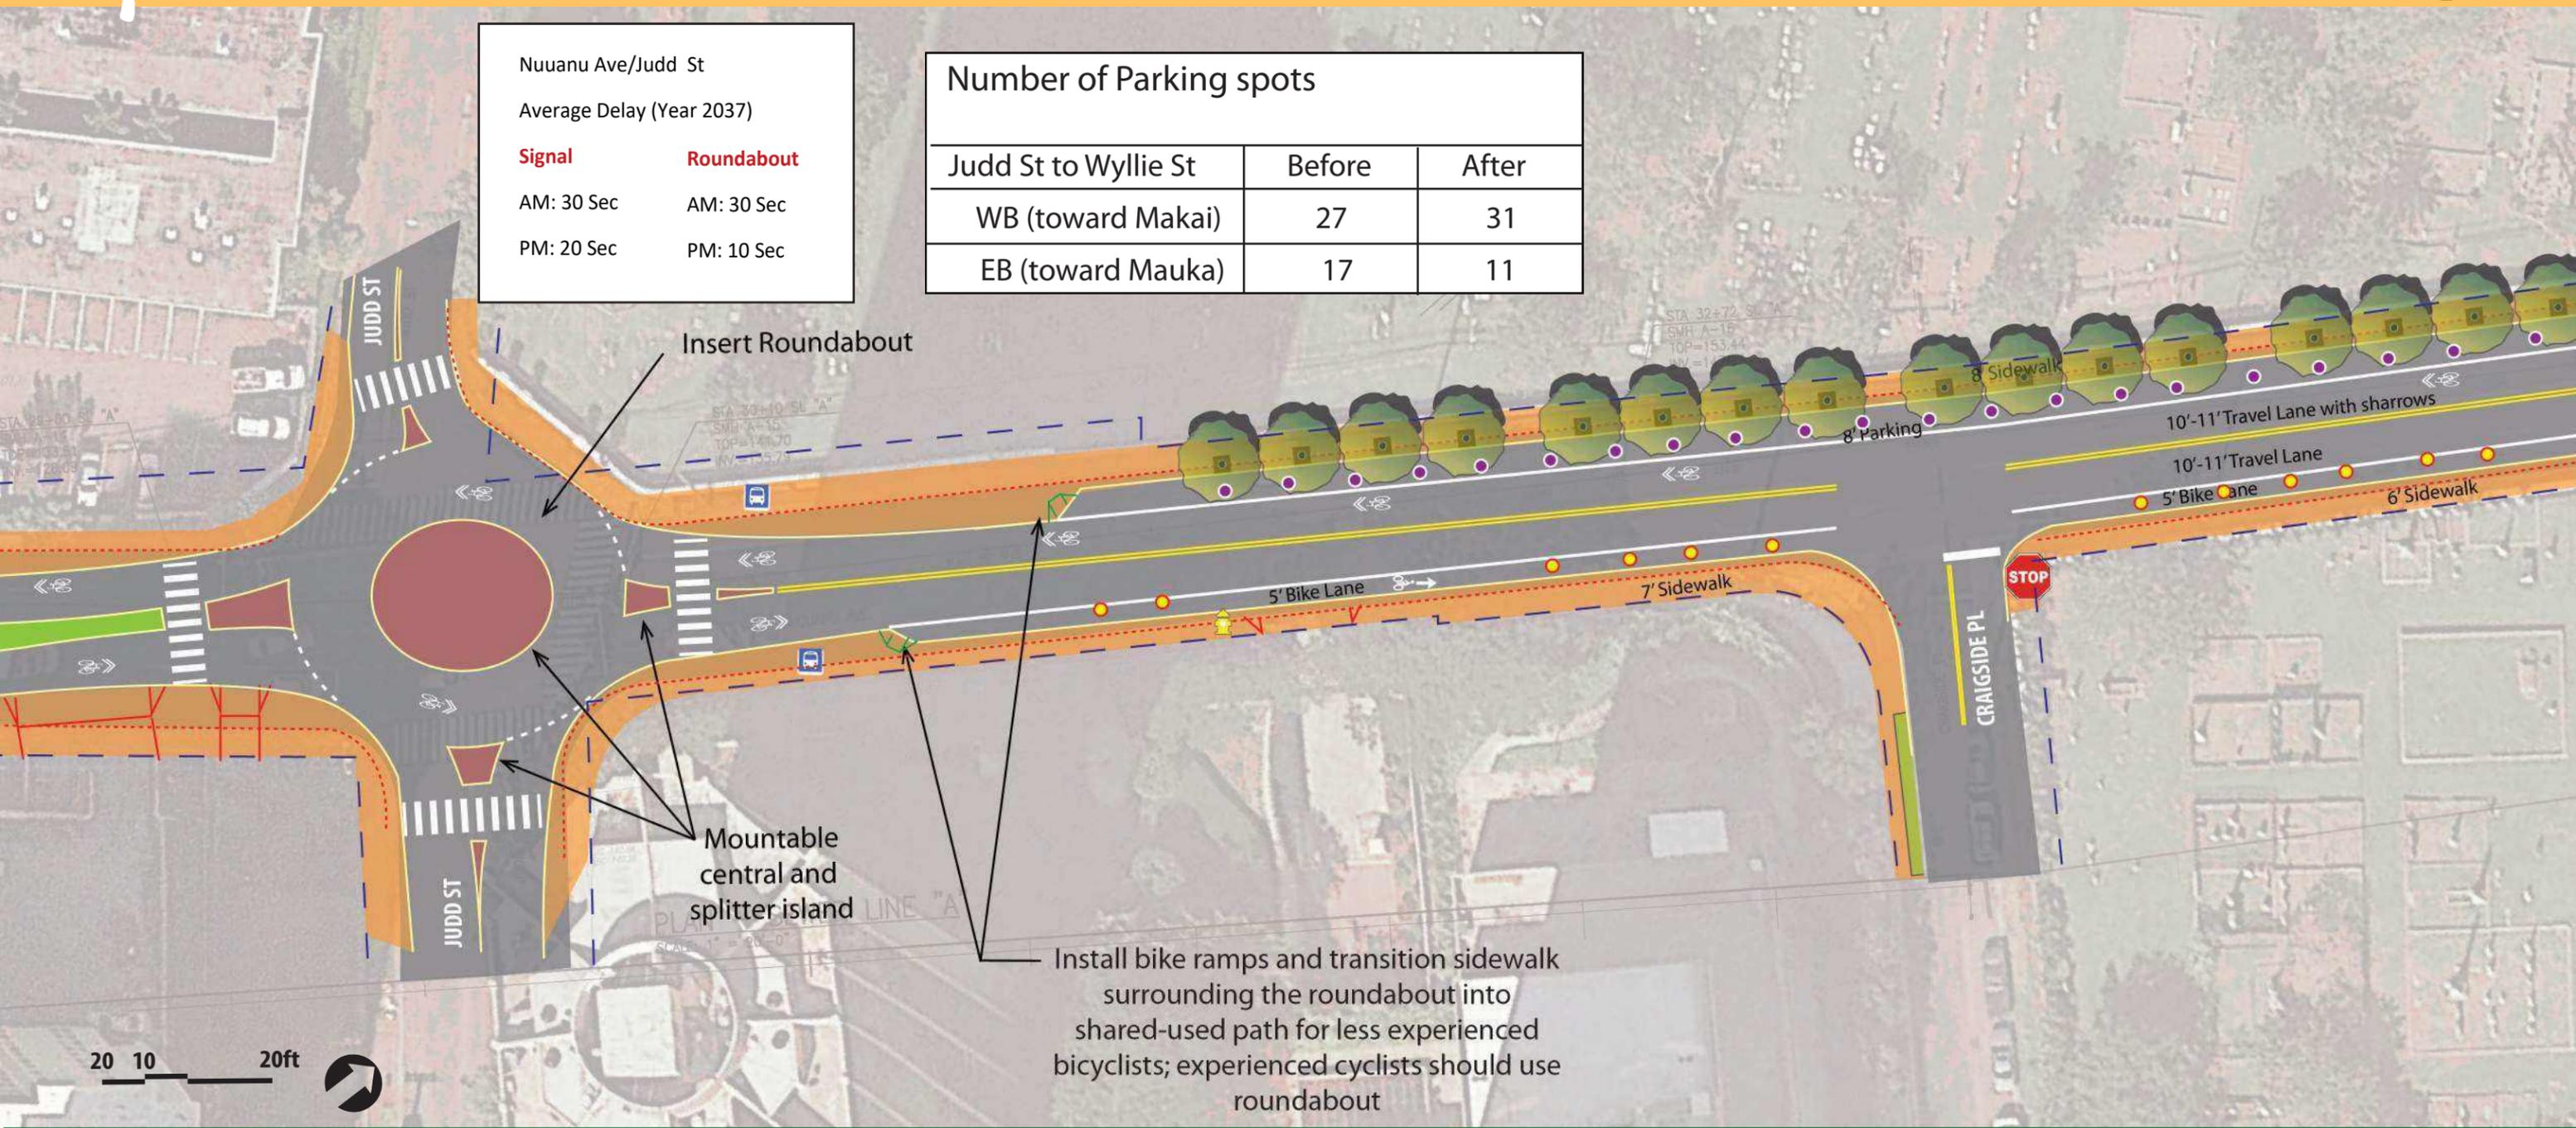

Nuuanu Ave Proposed Improvements Alternative 1

Legend:


- Signalized Intersection
- Retain existing parking spot
- Roadway (Gray) with Crosswalk and Stop Lines (Bold White)
- Sidewalk (Orange) with Driveway (Redlines) Landscape strip (green) with street tree
- Stop Sign
- Removed existing parking spot
- Bike Lane
- Raised Median with Landscaping
- Bus Stop
- New parking spot
- Bike Sharrows
- Street tree with tree well
- Fire Hydrant
- Existing Curb Line
- Existing Tree

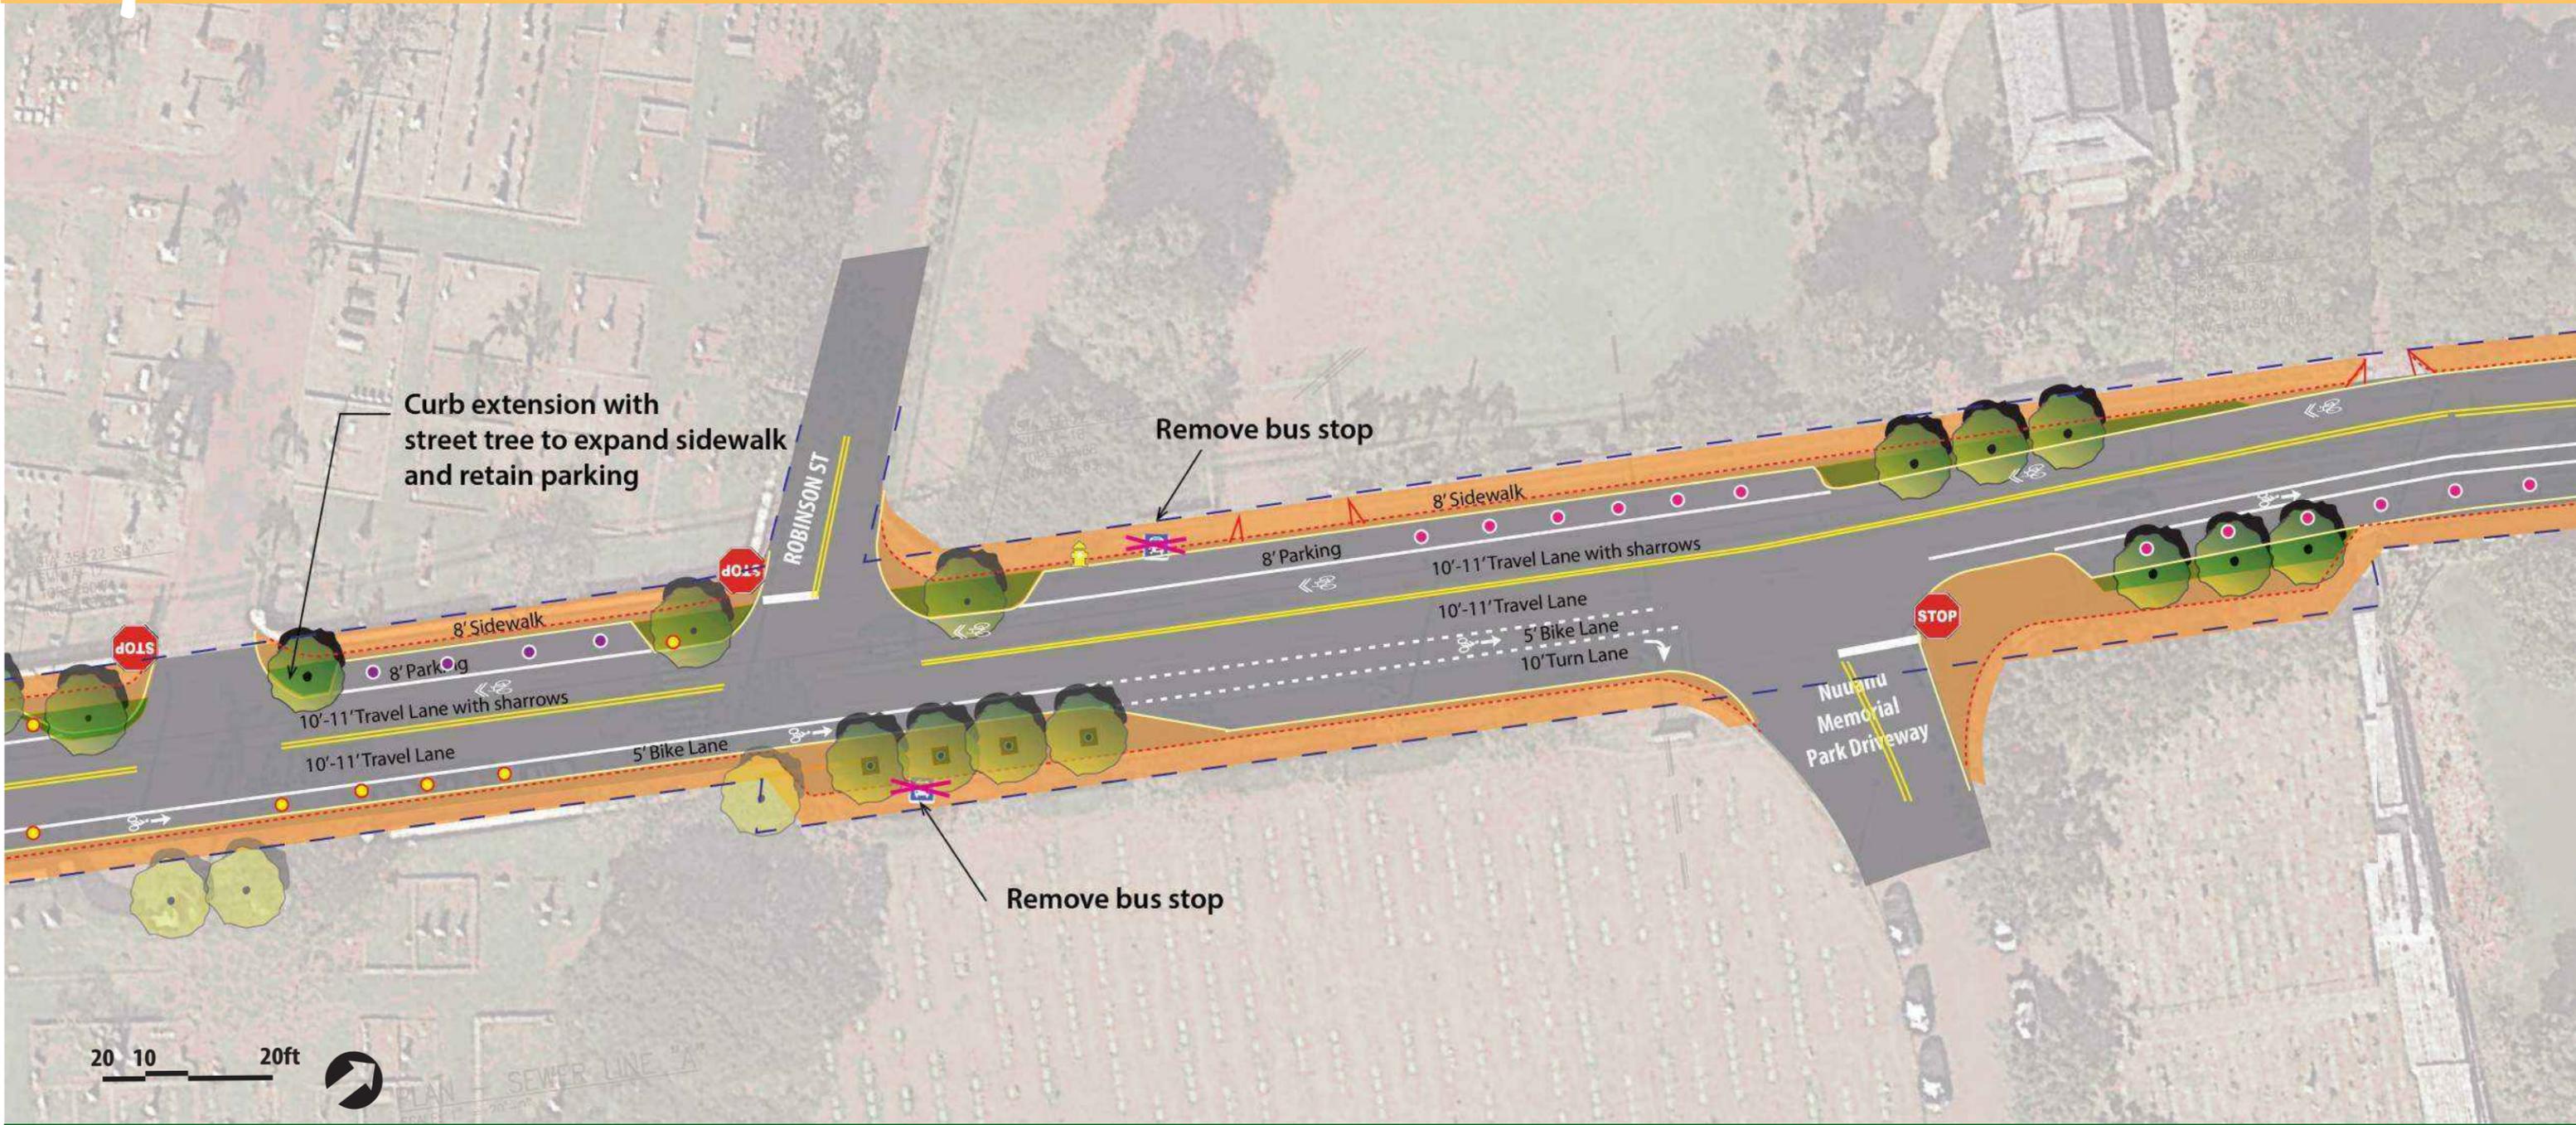

Nuuanu Ave Proposed Improvements Alternative 1

Legend:


- | | | | | | | | |
|--|-------------------------|--|-------------------------------|--|---|--|---|
| | Signalized Intersection | | Retain existing parking spot | | Roadway (Gray) with Crosswalk and Stop Lines (Bold White) | | Sidewalk (Orange) with Driveway (Redlines) Landscape strip (green) with street tree |
| | Stop Sign | | Removed existing parking spot | | Bike Lane | | Raised Median with Landscaping |
| | Bus Stop | | New parking spot | | Bike Sharrow | | Street tree with tree well |
| | Fire Hydrant | | Existing Curb Line | | | | Existing Tree |

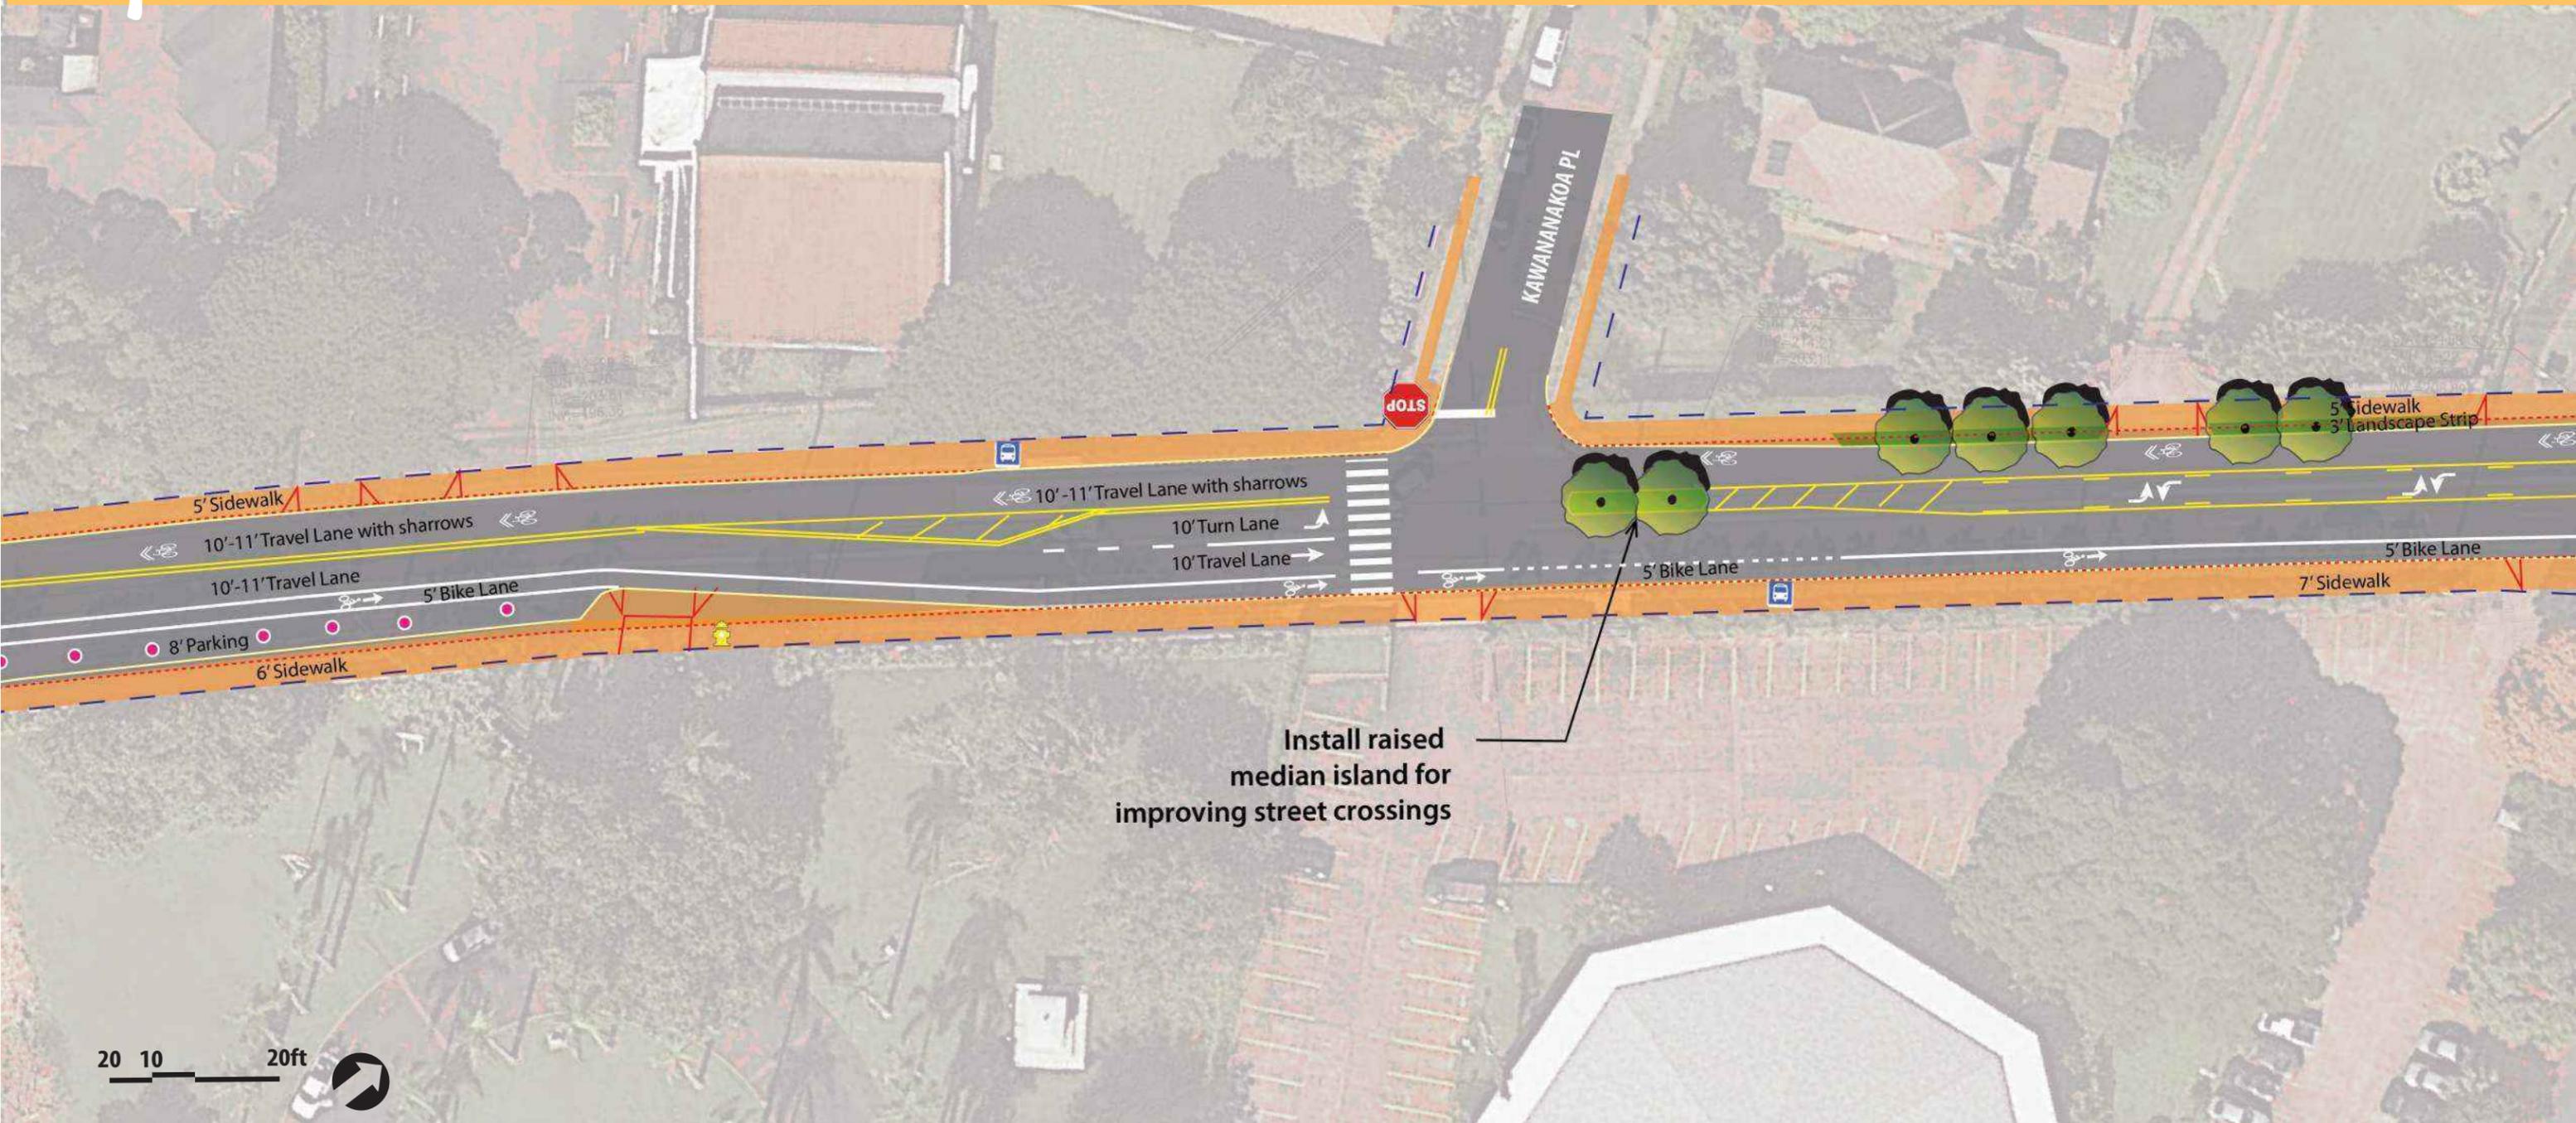

Nuuanu Ave Proposed Improvements Alternative 1

Legend:

- | | | | | | | | |
|--|-------------------------|--|-------------------------------|--|---|--|---|
| | Signalized Intersection | | Retain existing parking spot | | Roadway (Gray) with Crosswalk and Stop Lines (Bold White) | | Sidewalk (Orange) with Driveway (Redlines) Landscape strip (green) with street tree |
| | Stop Sign | | Removed existing parking spot | | Bike Lane | | Raised Median with Landscaping |
| | Bus Stop | | New parking spot | | Bike Sharrow | | Street tree with tree well |
| | Fire Hydrant | | Existing Curb Line | | | | Existing Tree |

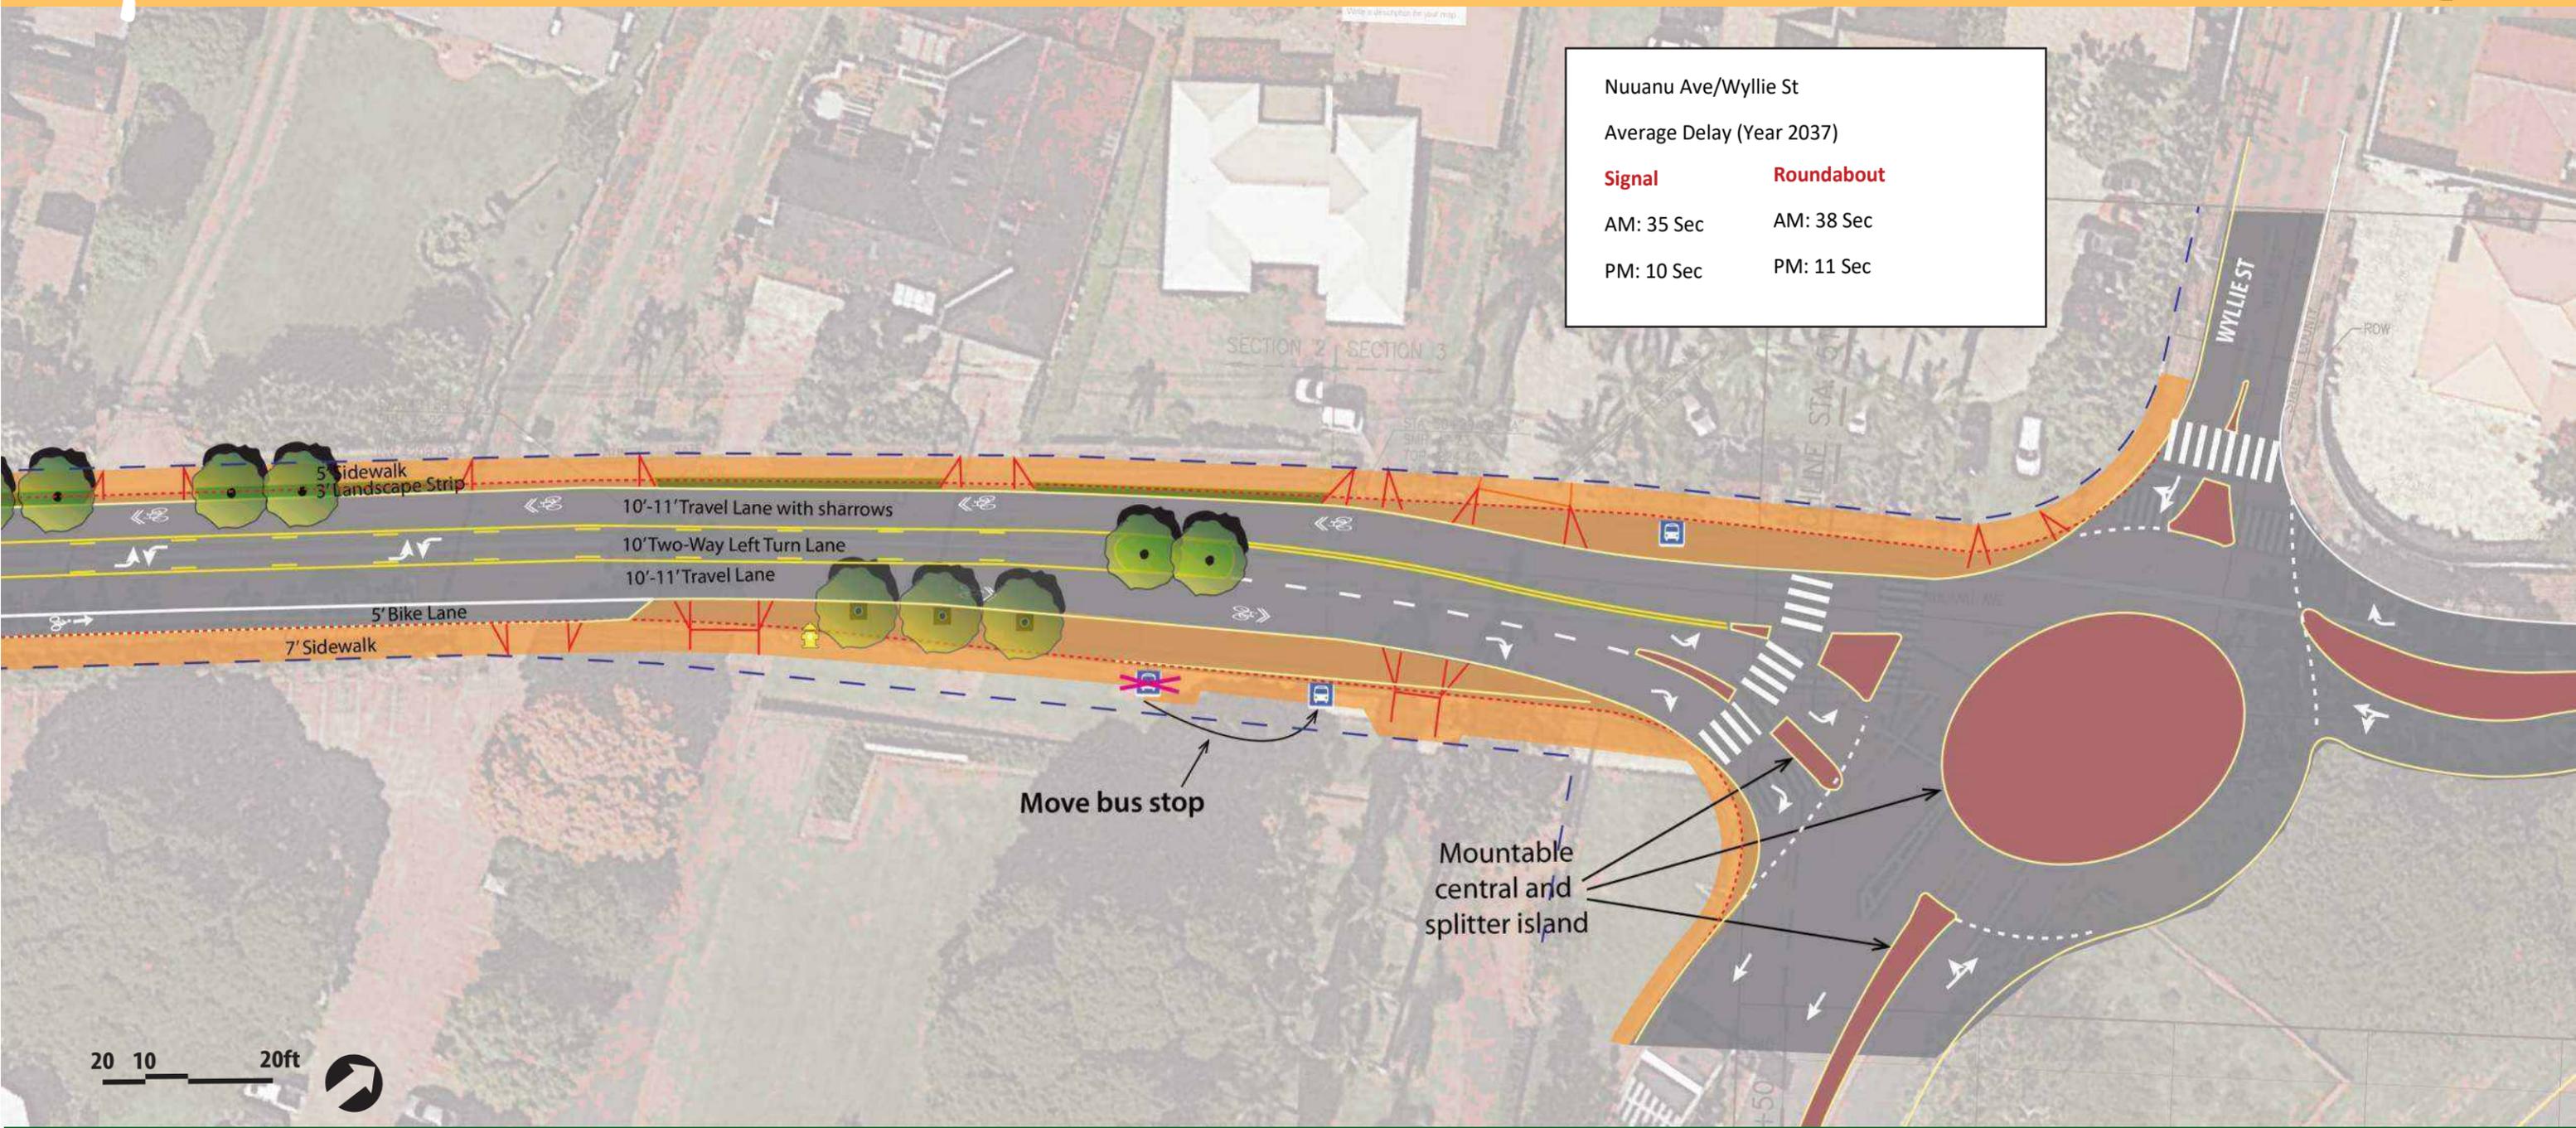

Nuuanu Ave Proposed Improvements Alternative 1

Legend:

- Signalized Intersection
- Retain existing parking spot
- Roadway (Gray) with Crosswalk and Stop Lines (Bold White)
- Sidewalk (Orange) with Driveway (Redlines) Landscape strip (green) with street tree
- Stop Sign
- Removed existing parking spot
- Bike Lane
- Raised Median with Landscaping
- Bus Stop
- New parking spot
- Bike Sharrow
- Street tree with tree well
- Fire Hydrant
- Existing Curb Line
- Existing Tree